



section

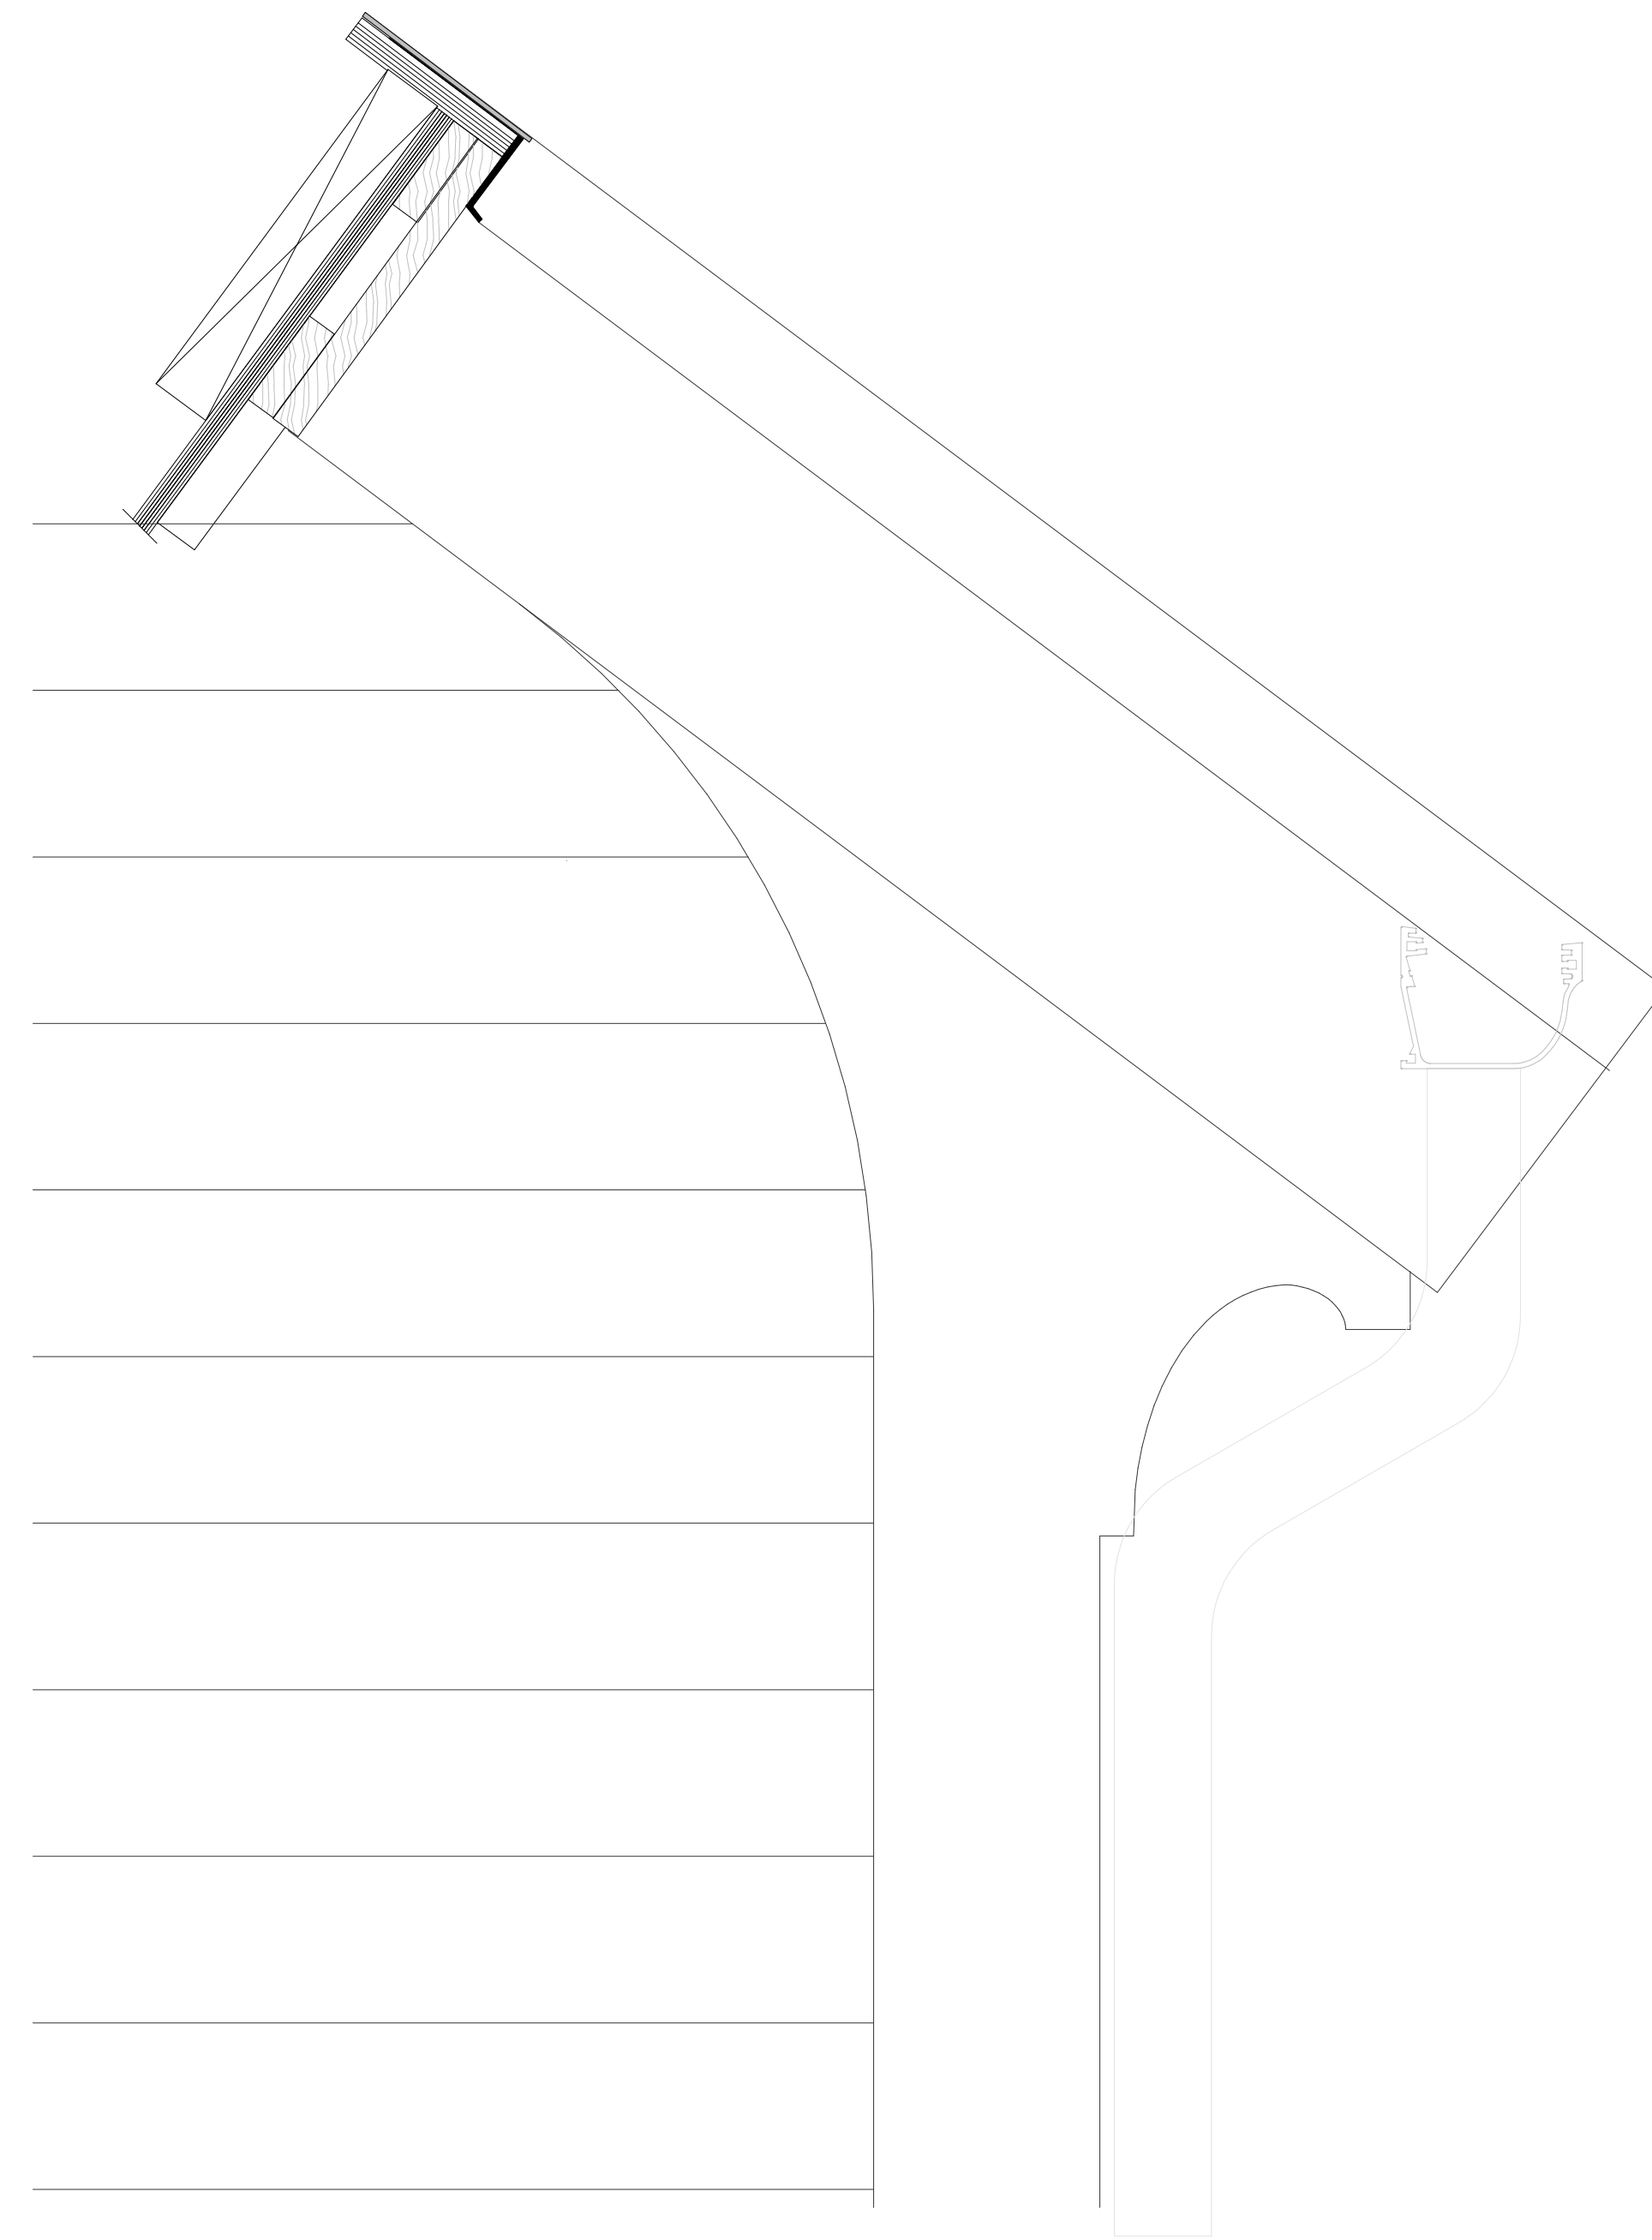

side elevation

 


front elevation

**dura**gutter®  
classic forms - modern engineering



10,774,536 B2

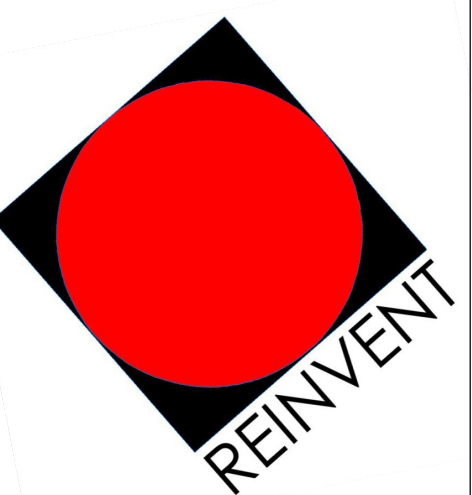

781-862-0507

COPYRIGHT 2023

SCALE 3" = 1'

FB-1