




Side Elevation

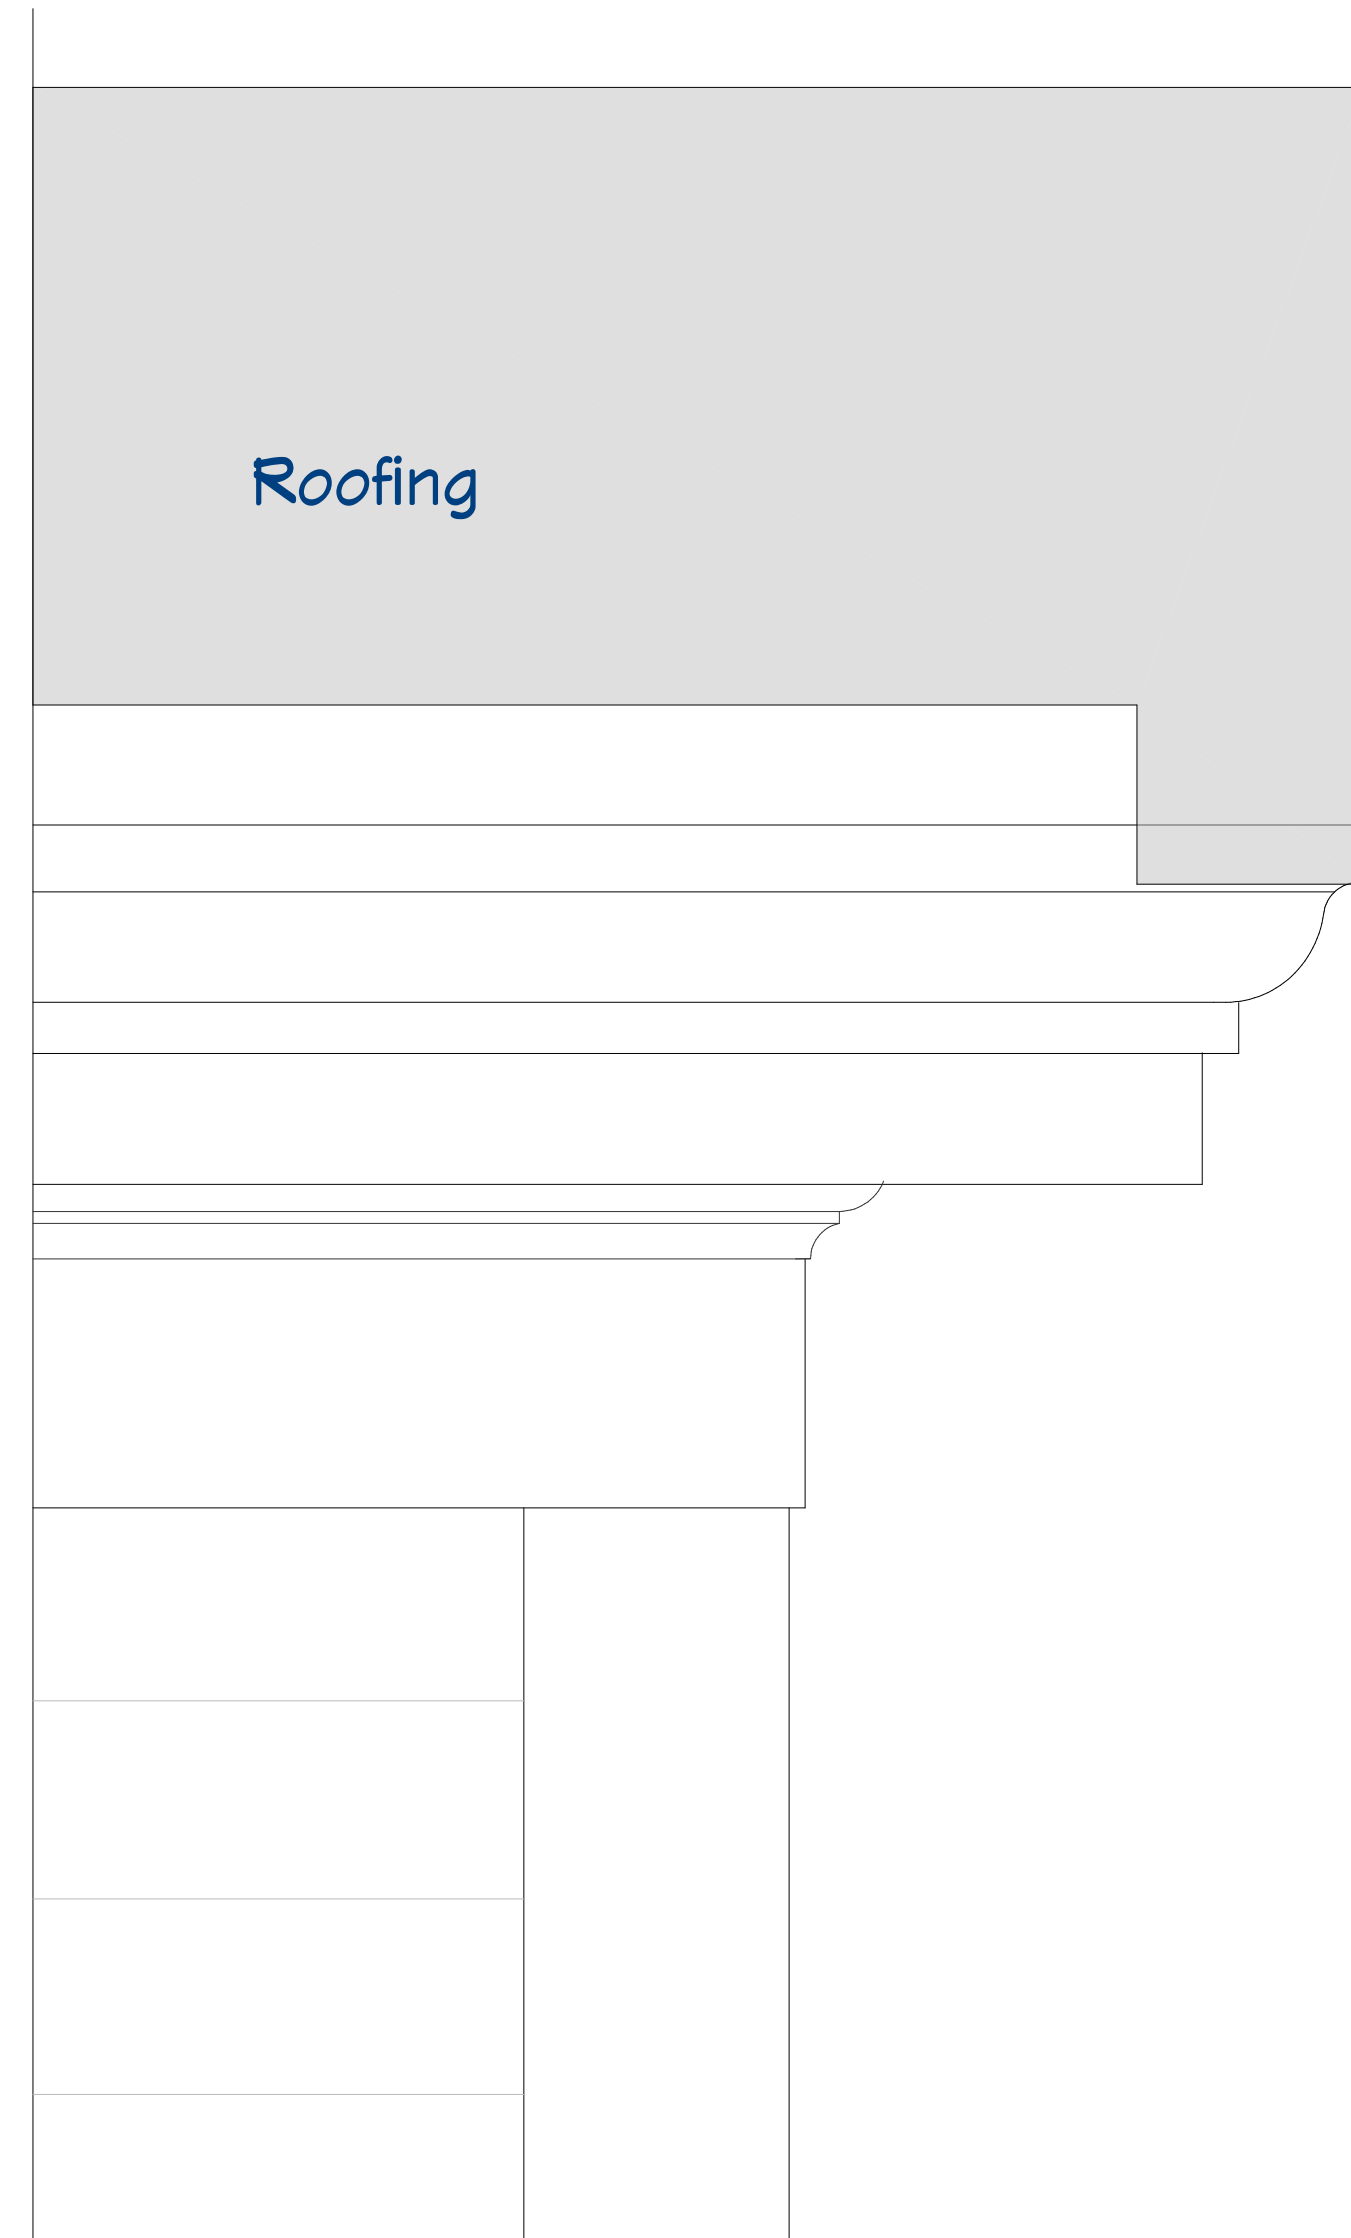

Front Elevation

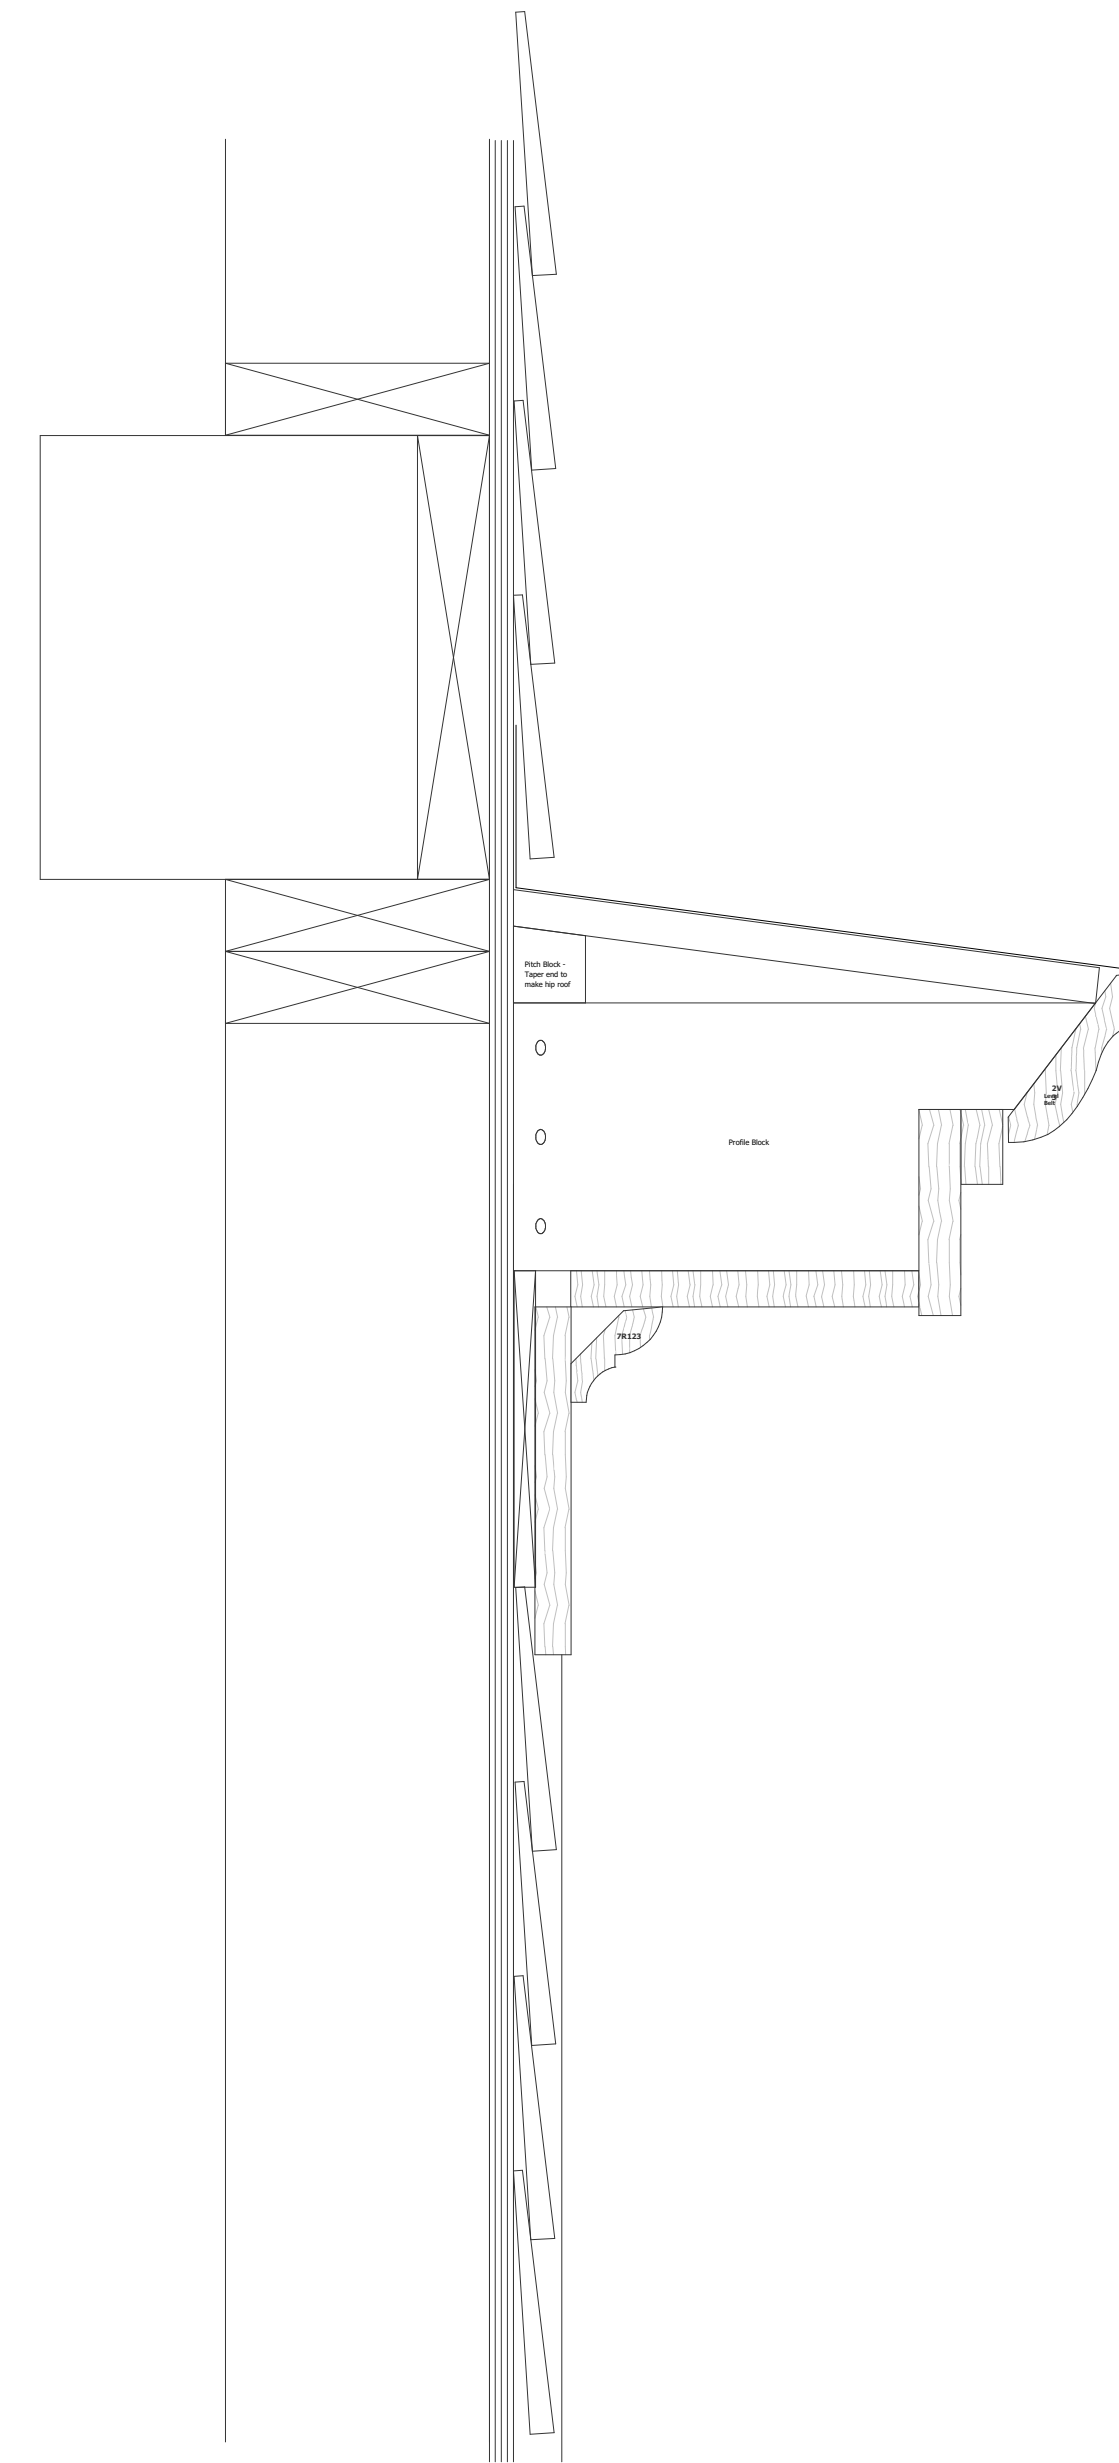

Side Section

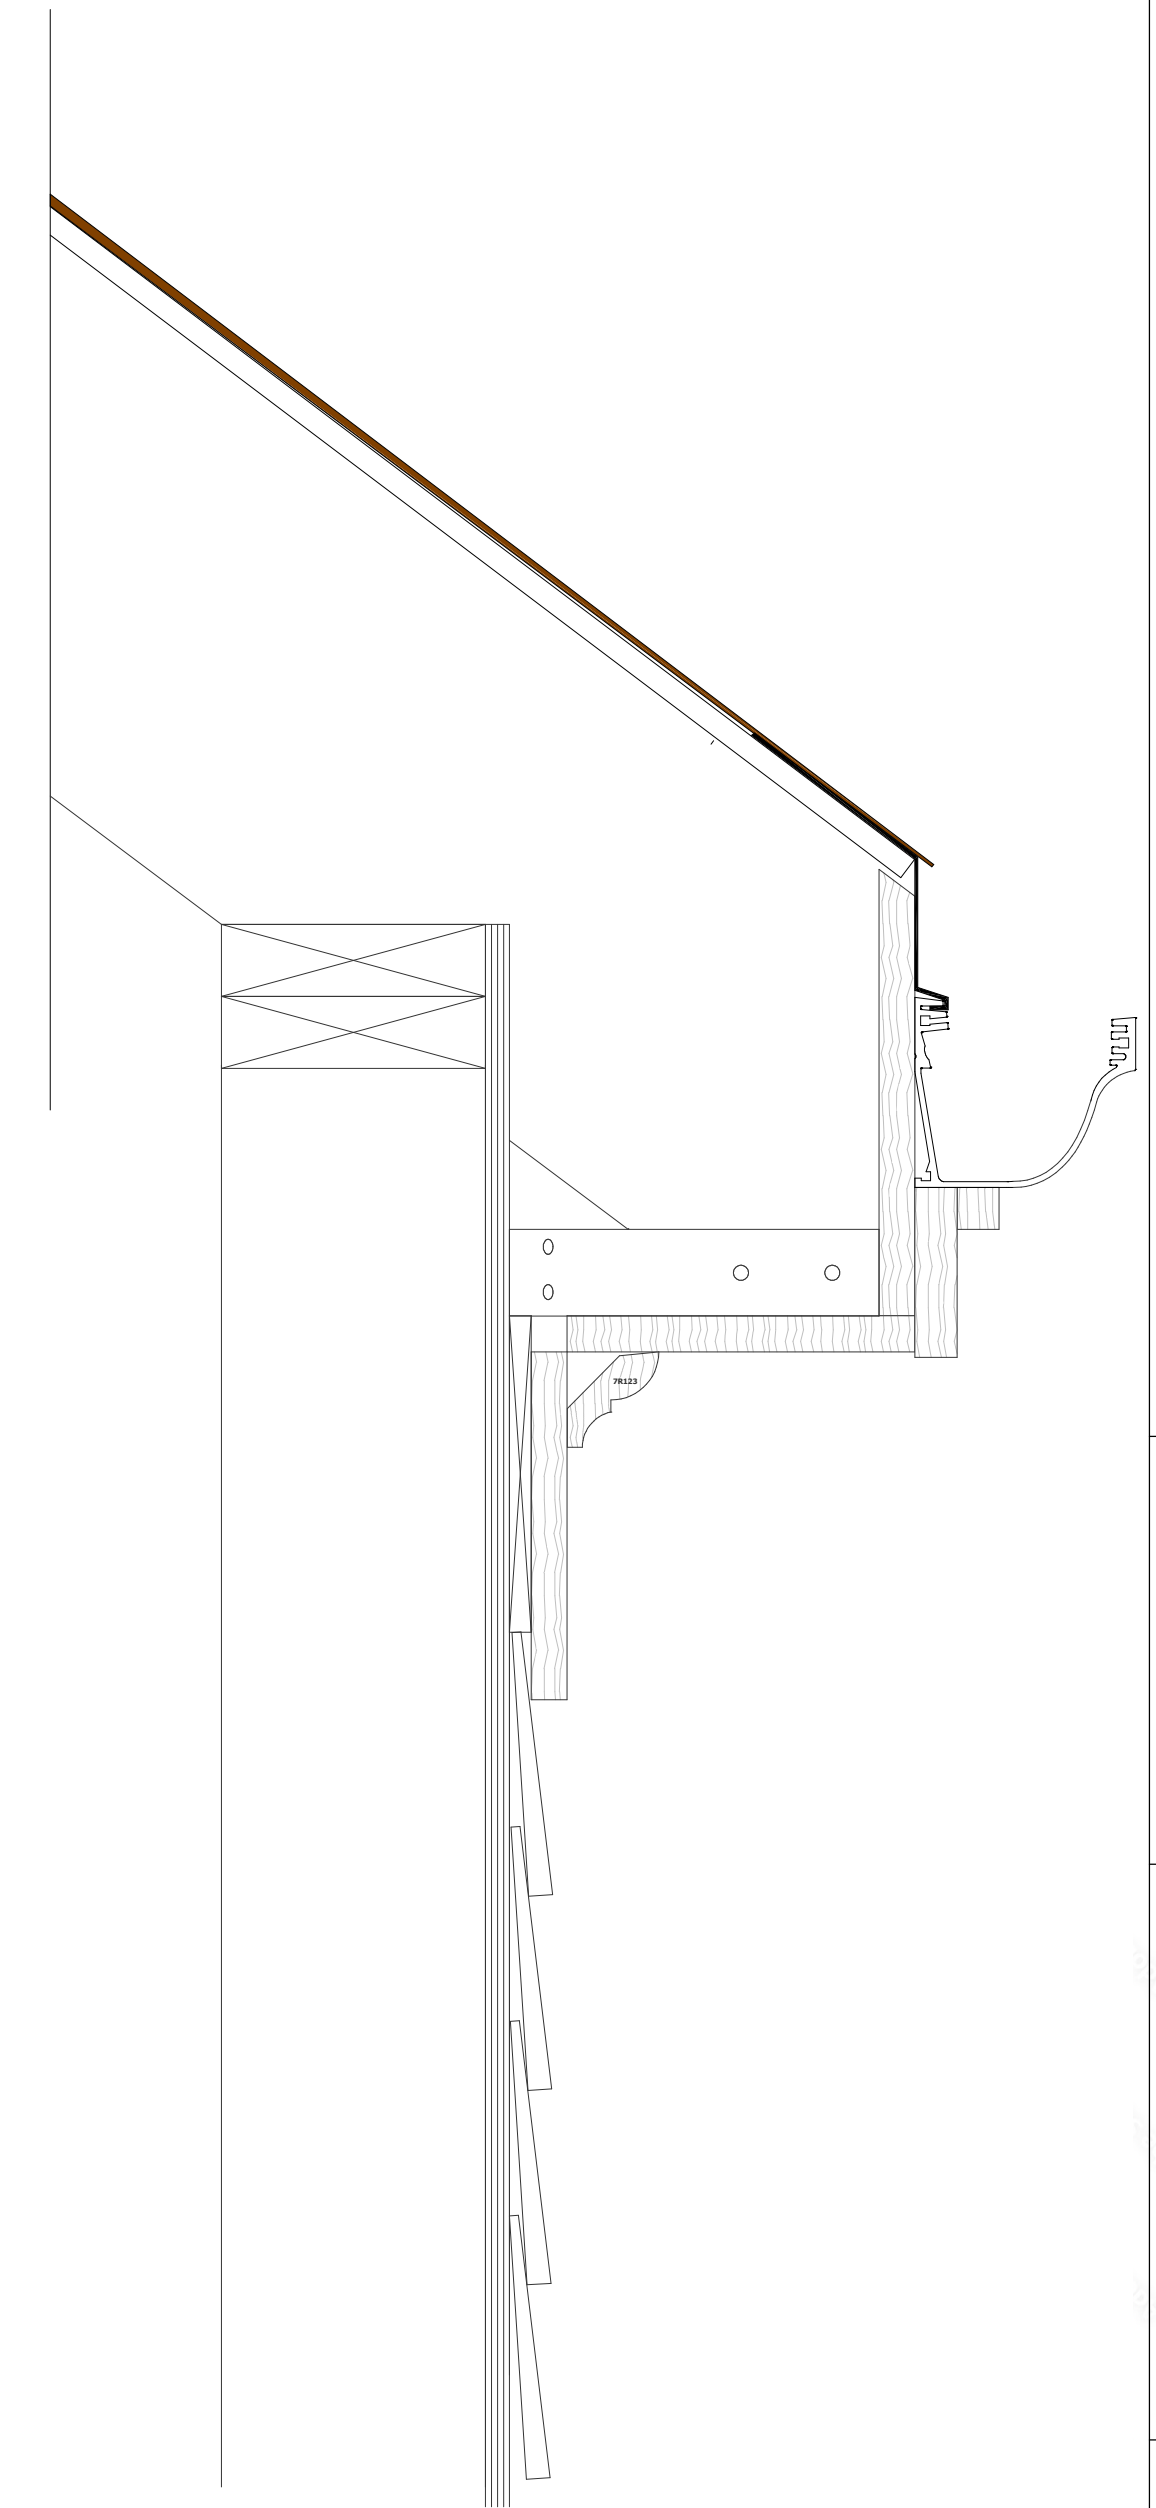


Front Section

**dura gutter**<sup>®</sup>  
 classic forms - modern engineering



10,774,536 B2

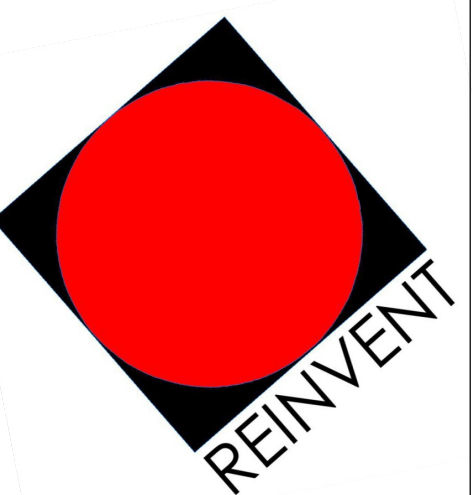

781-862-0507

COPYRIGHT 2023

SCALE 3" = 1'

OG-4