



FRONT ELEVATION

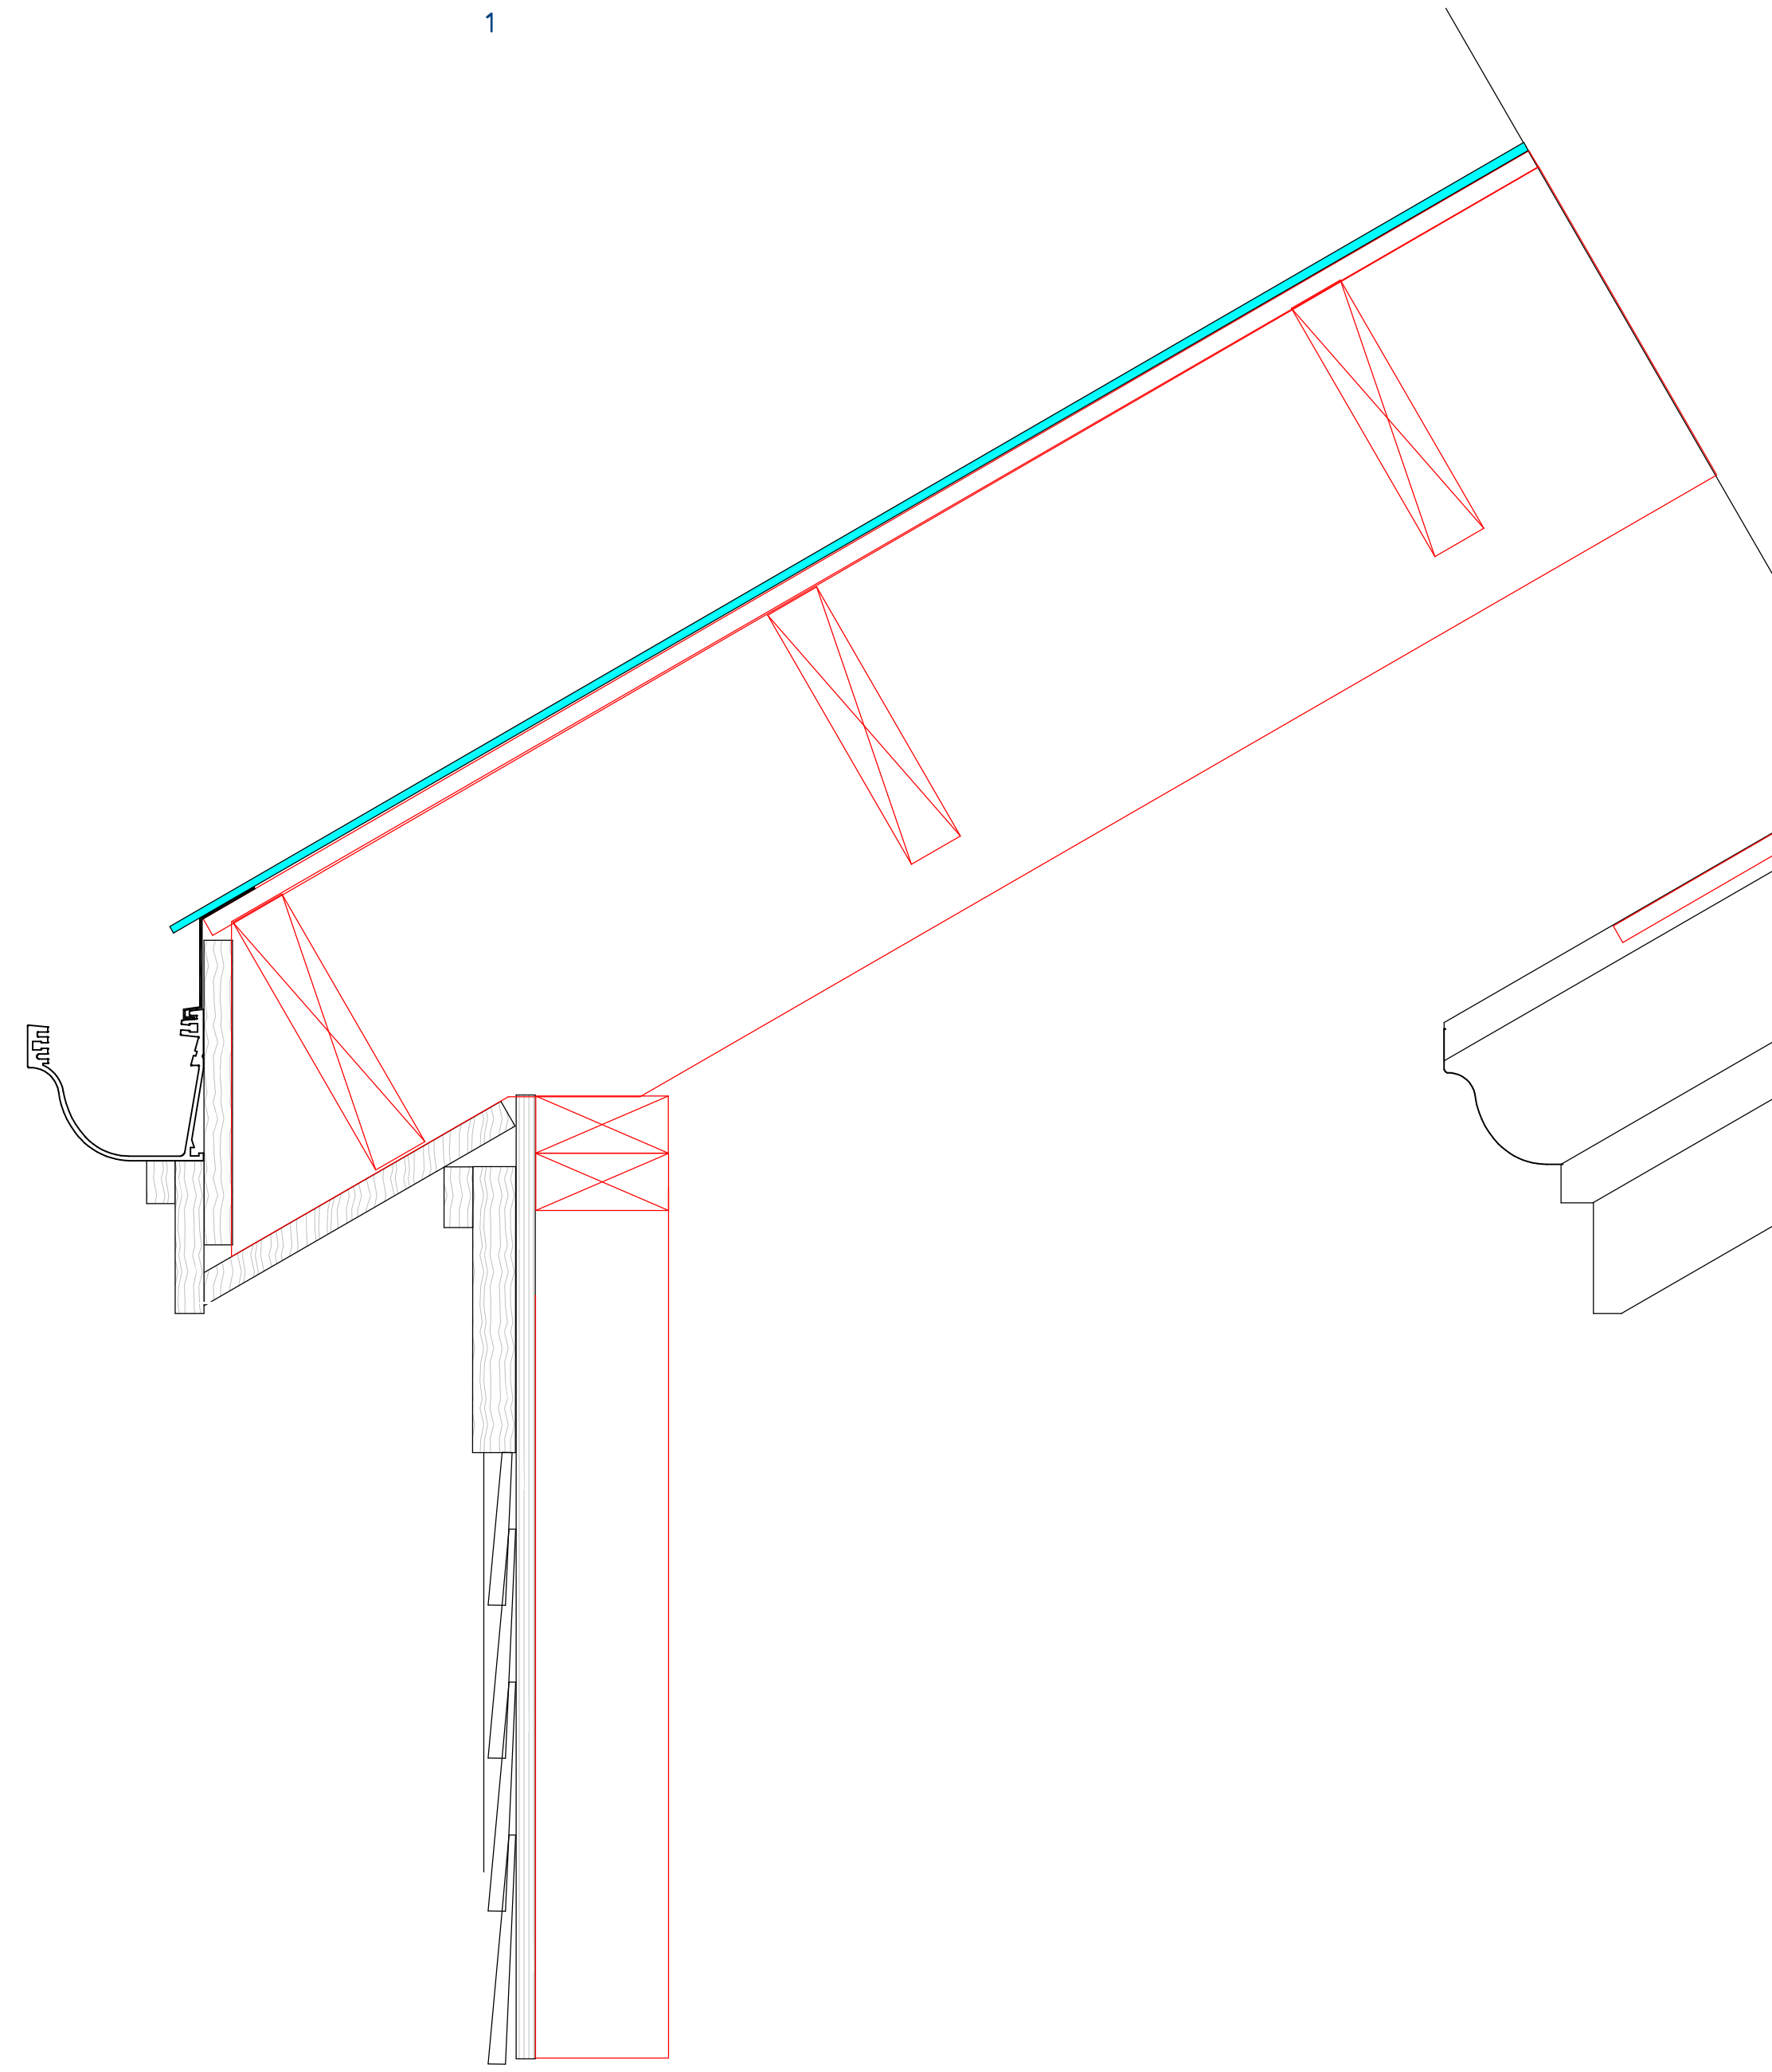

SECTION

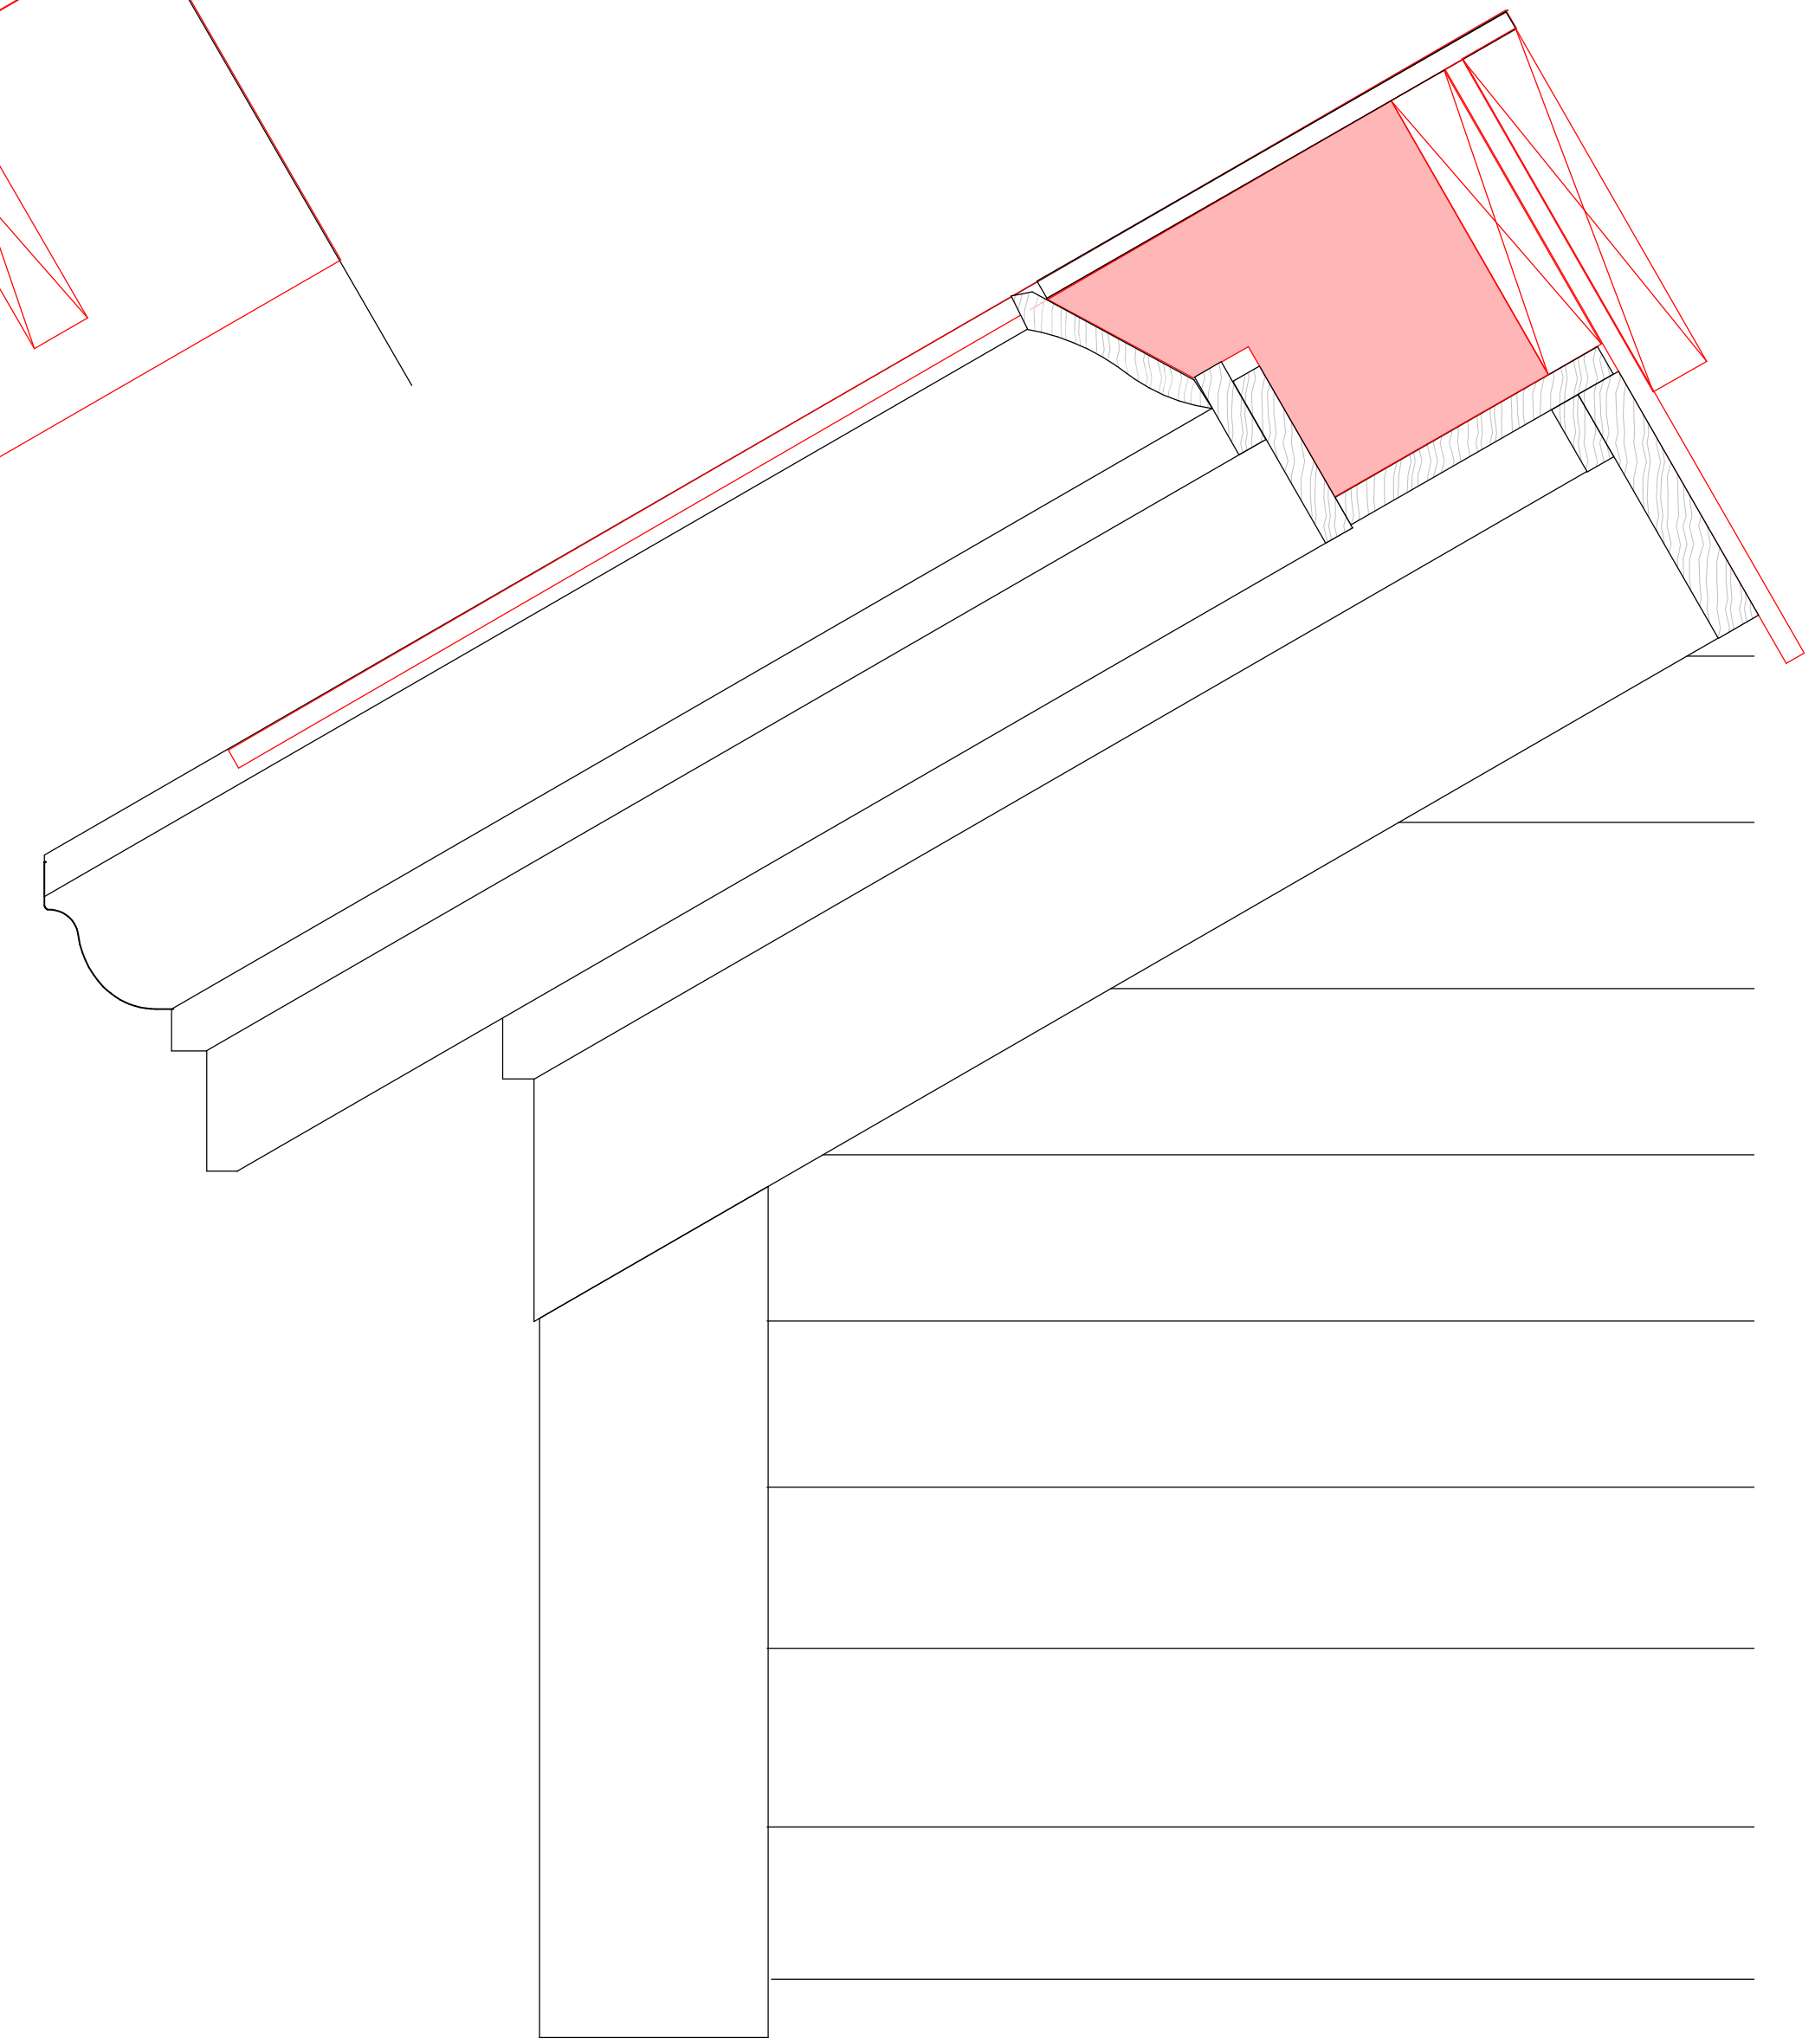

SIDE ELEVATION/SECTION