


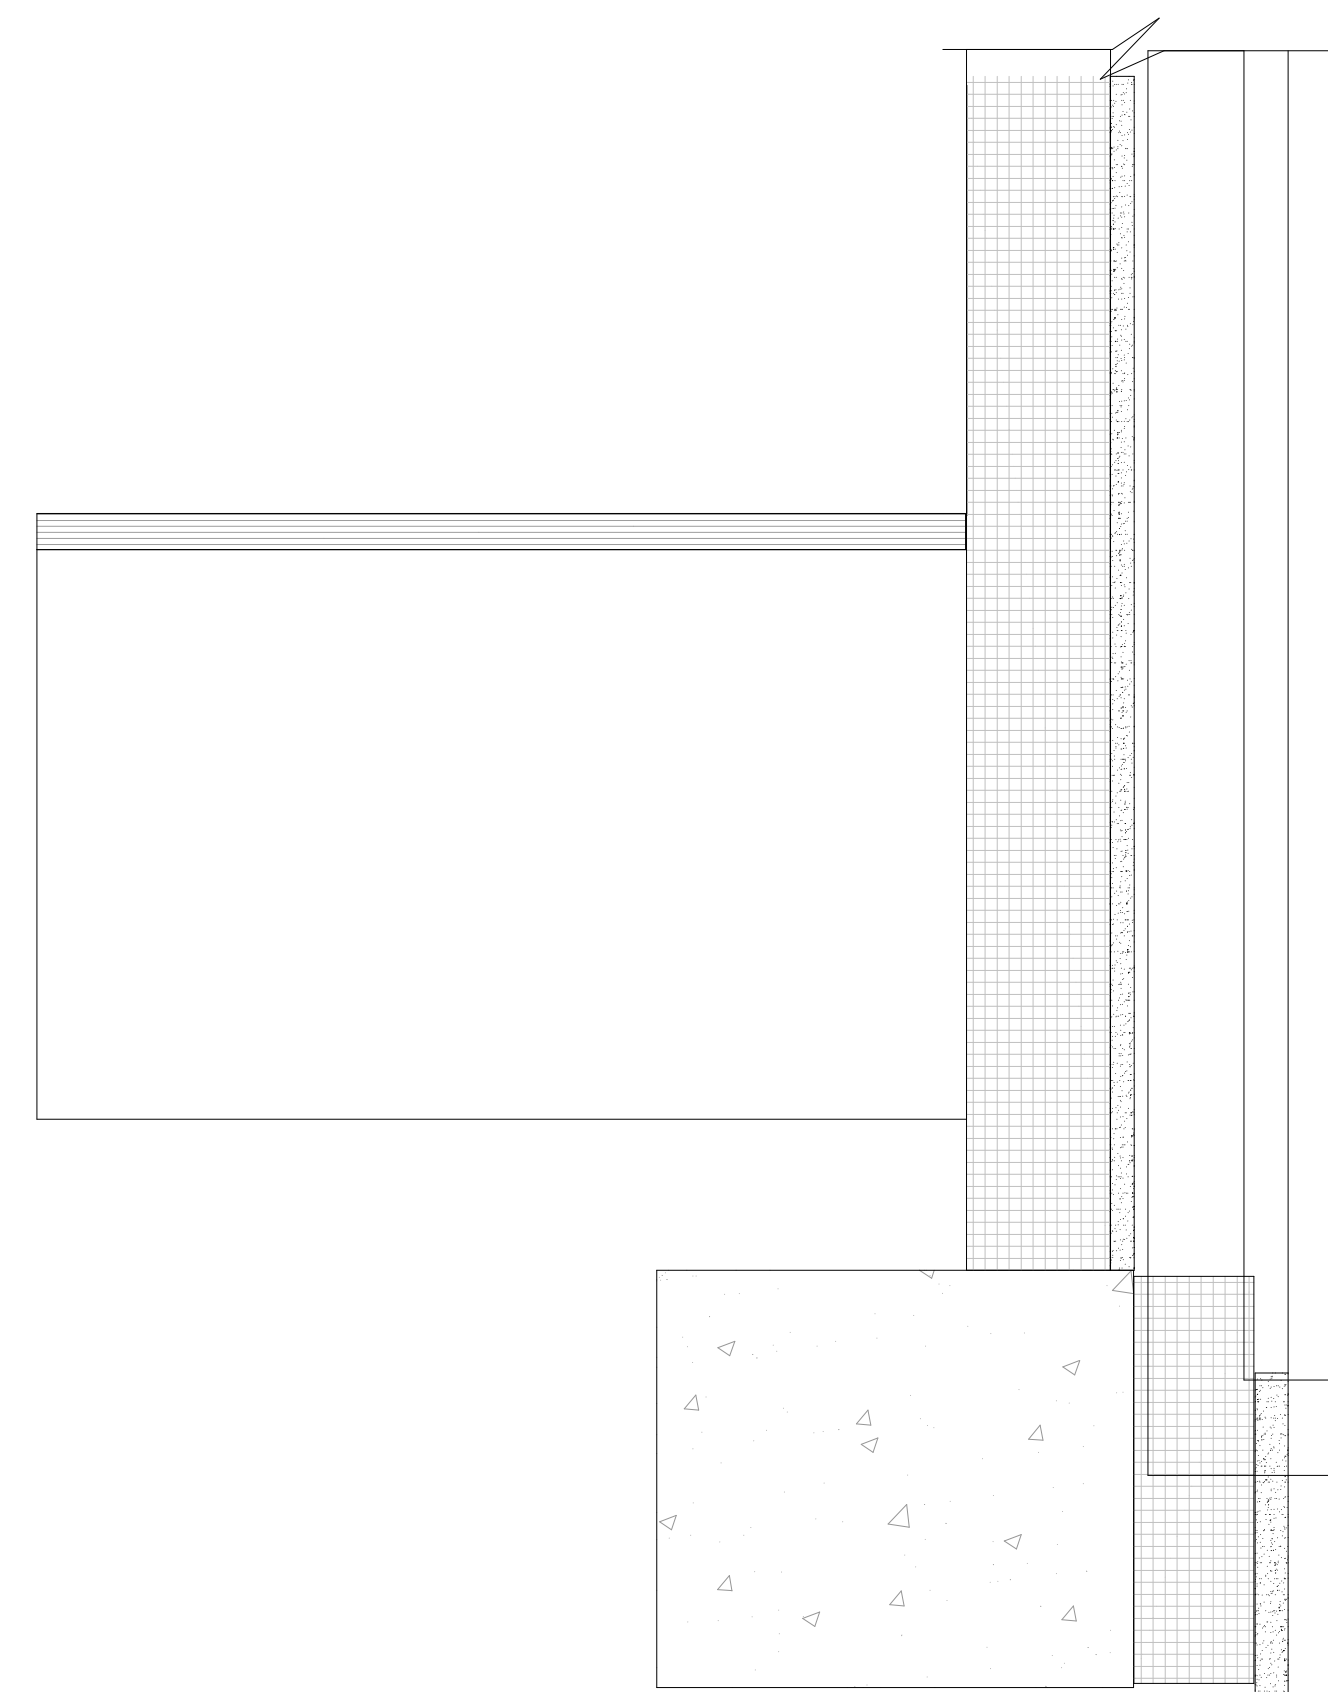
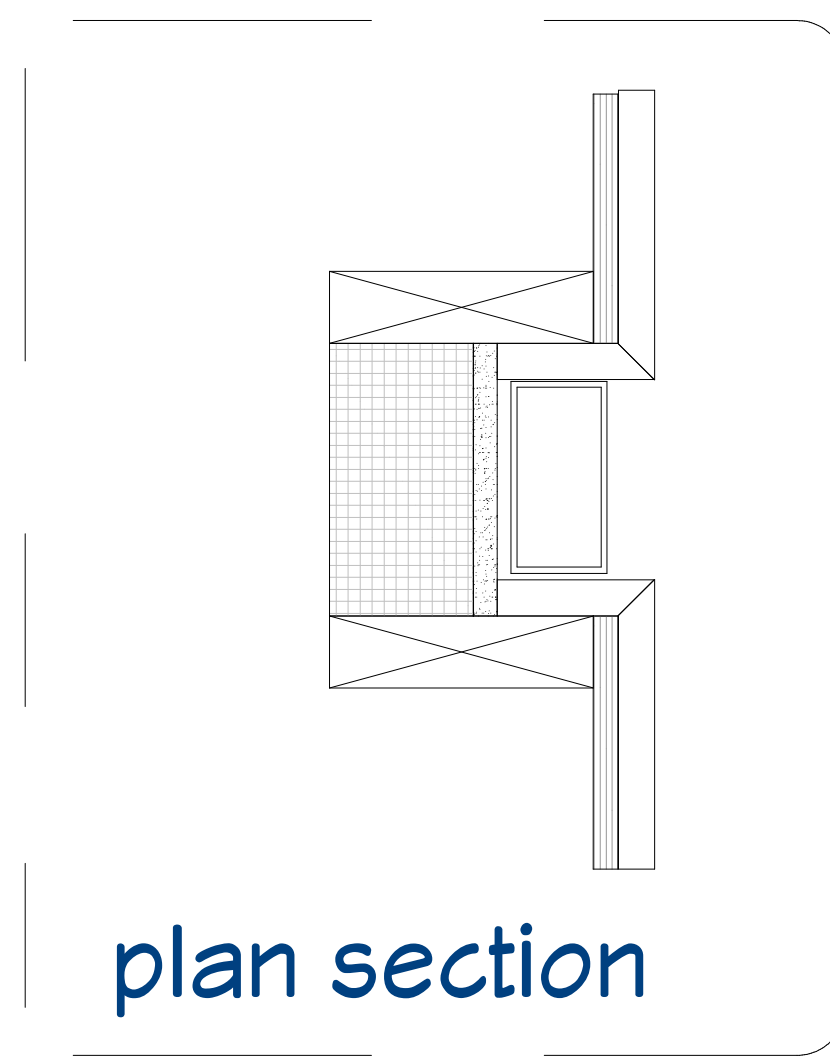
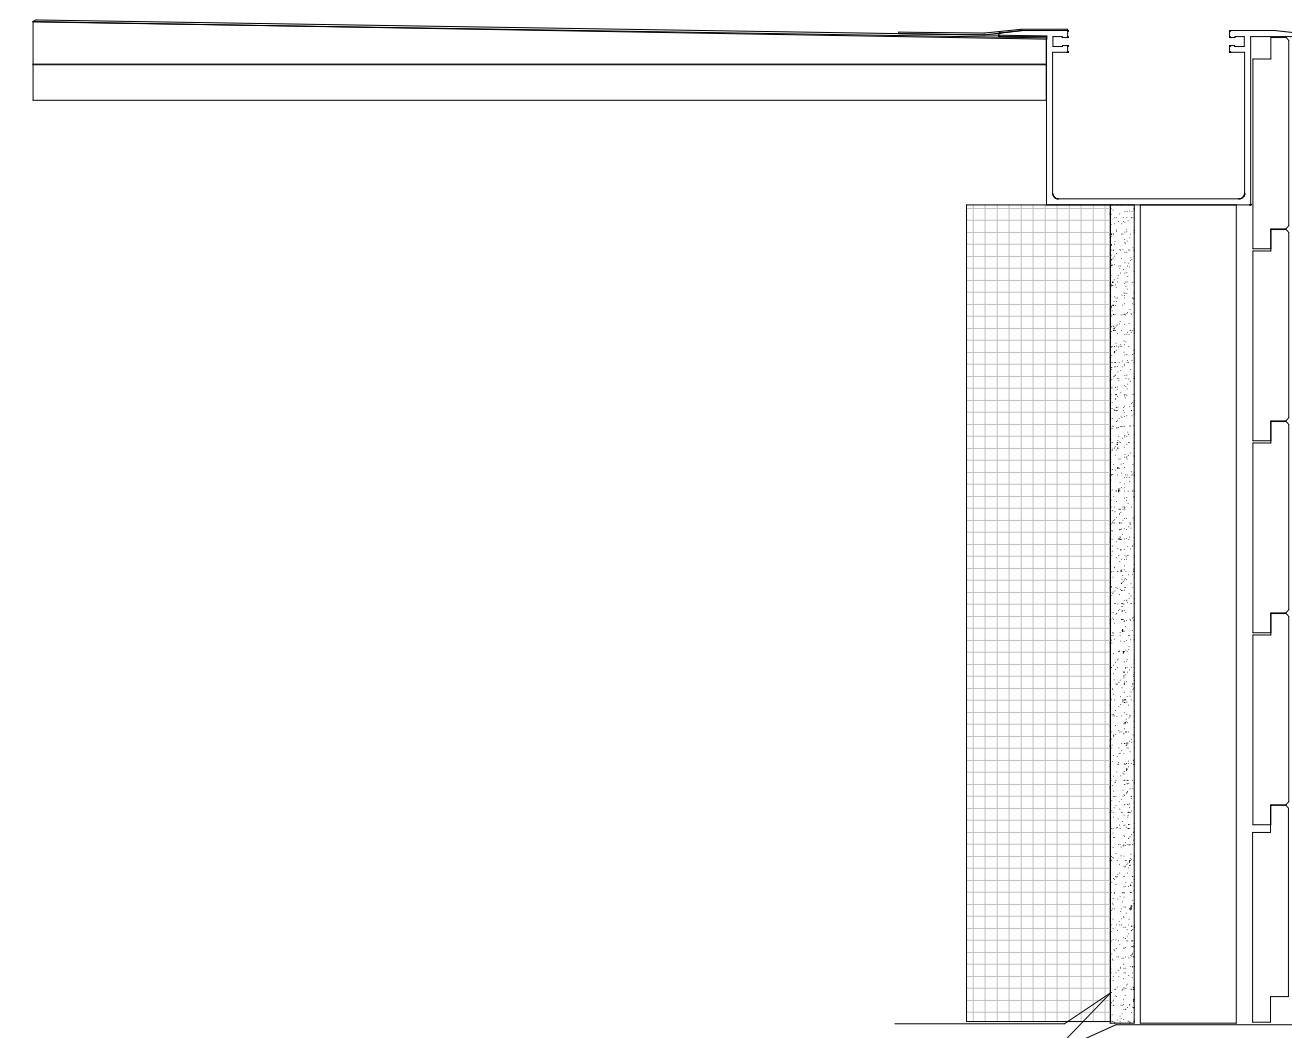


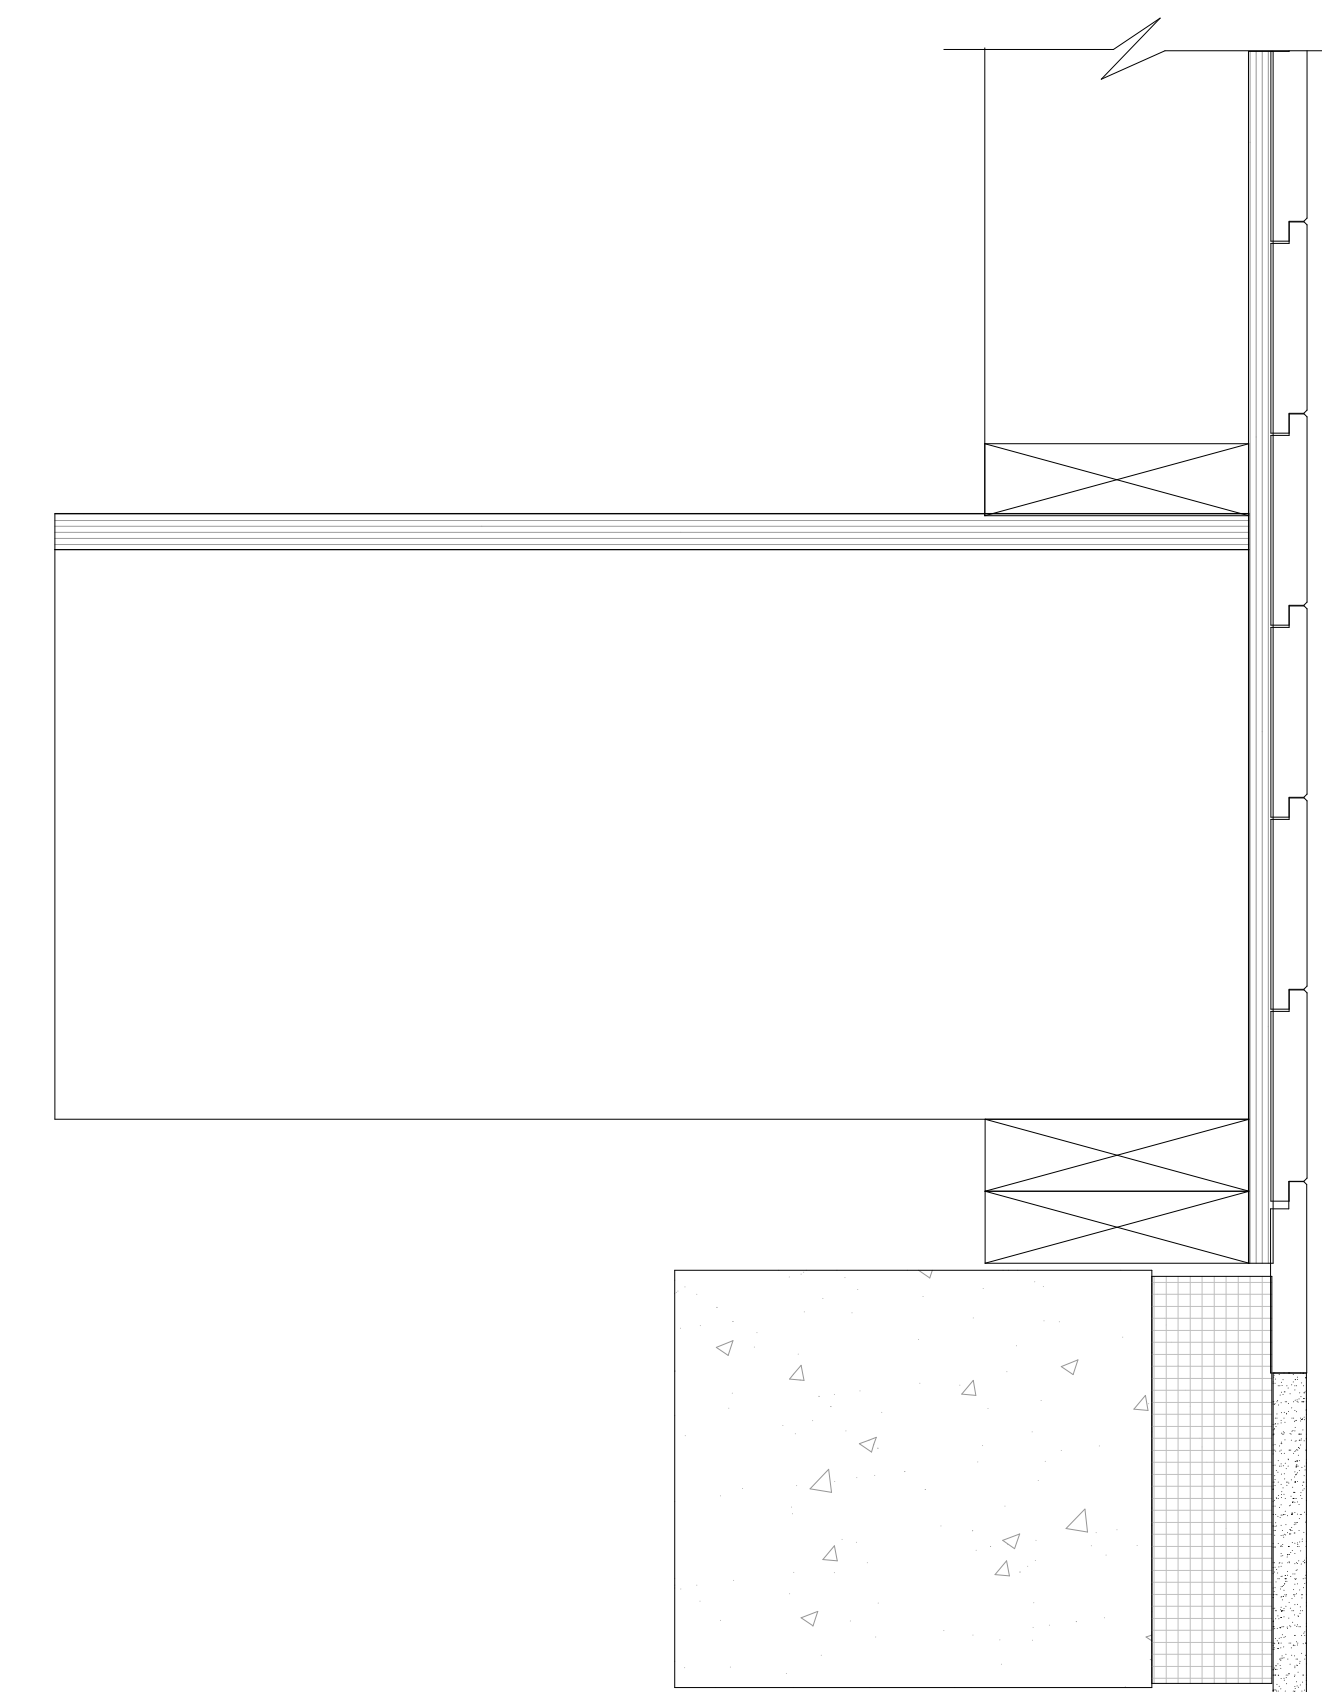

Wall Elevation 1" = 1'

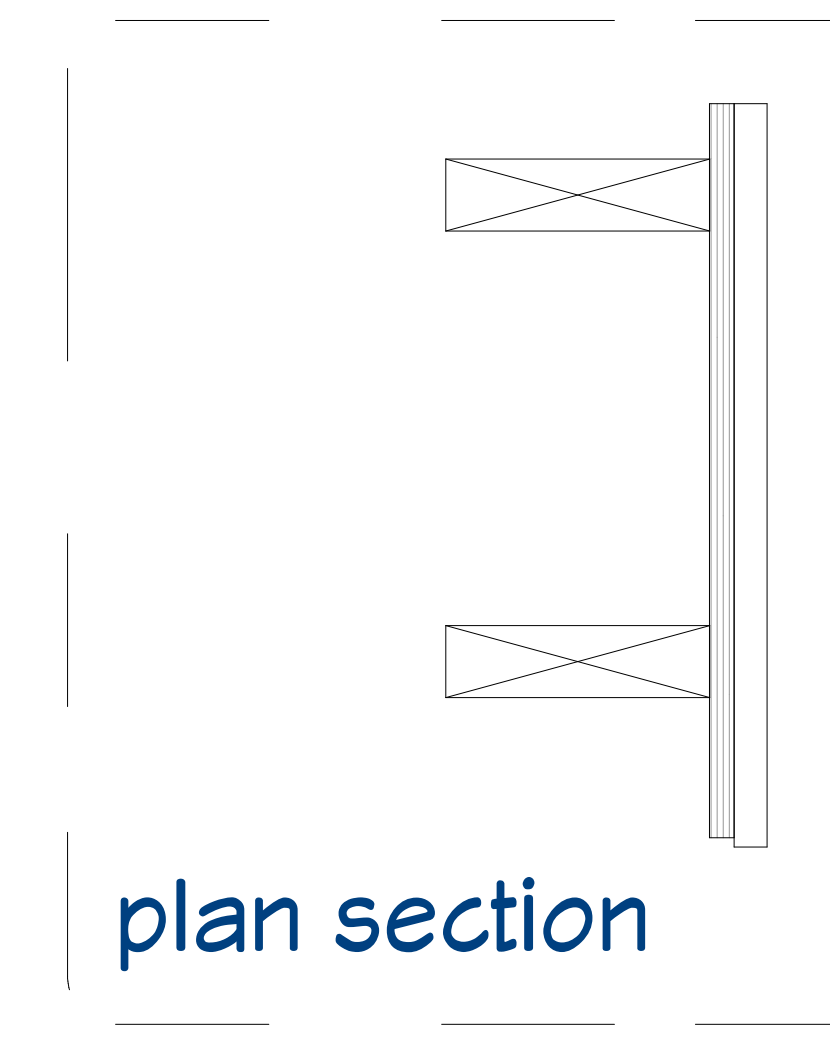


Section 1 at downspout

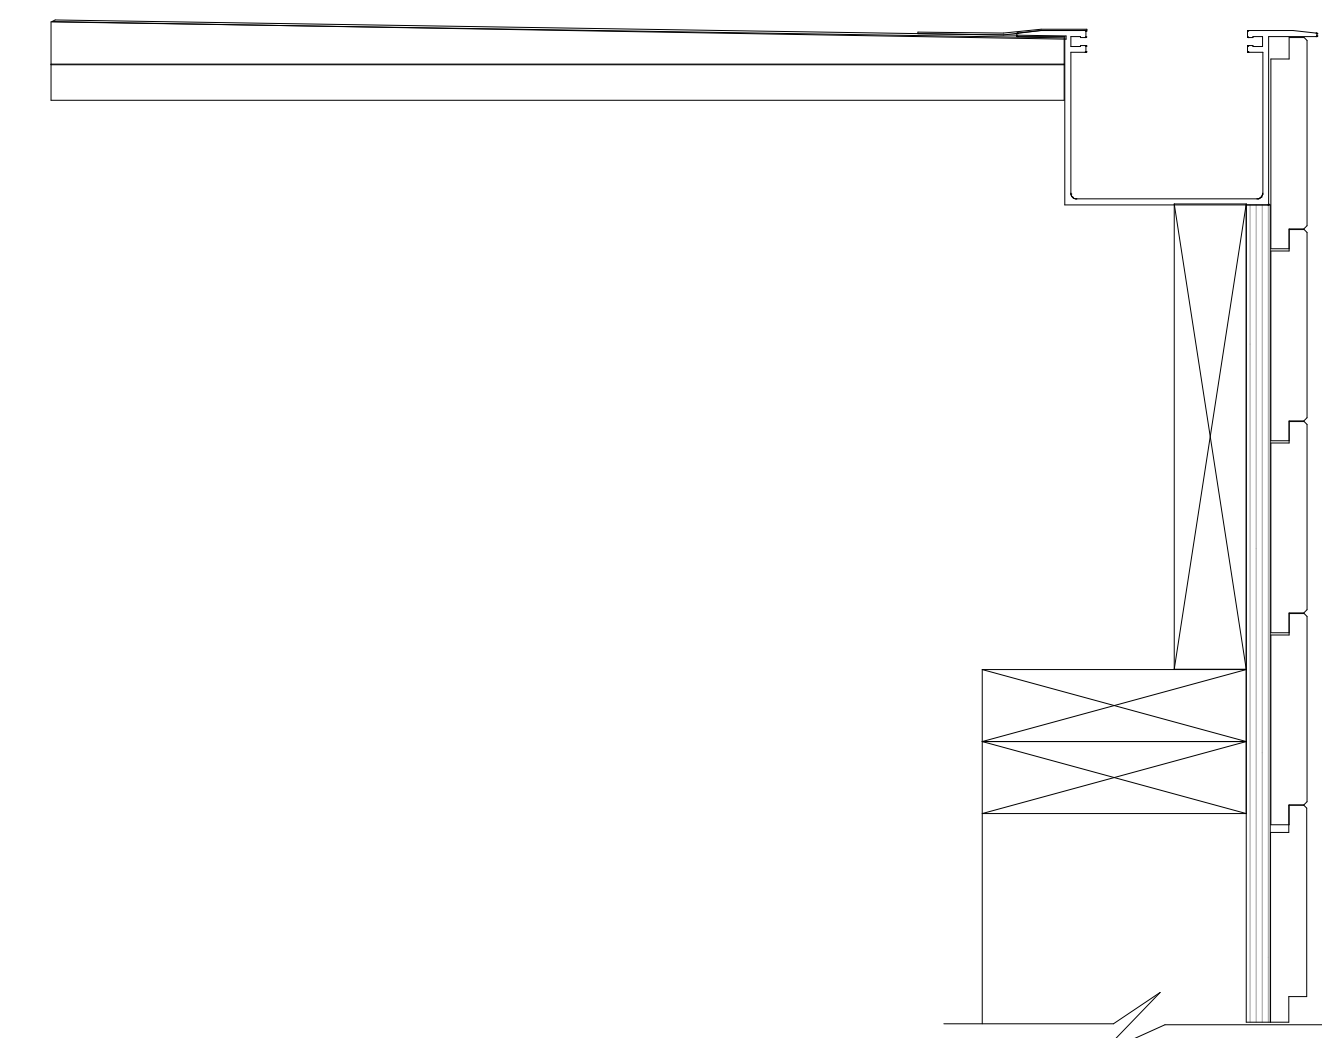

Section 2 normal wall

dura gutter[®]
 classic forms - modern engineering

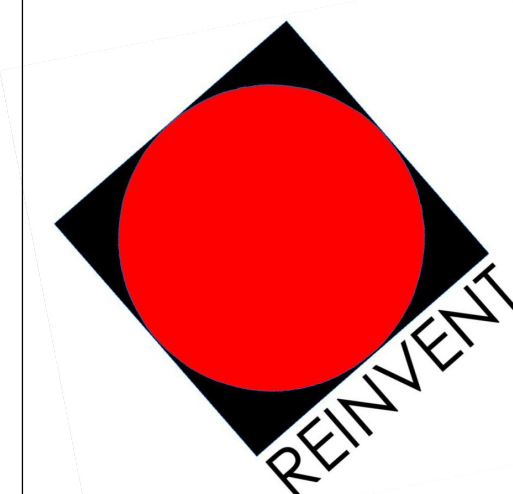

781-862-0507
 COPYRIGHT 2023

SCALE 3" = 1'

SQ-4