




ELEVATION 1

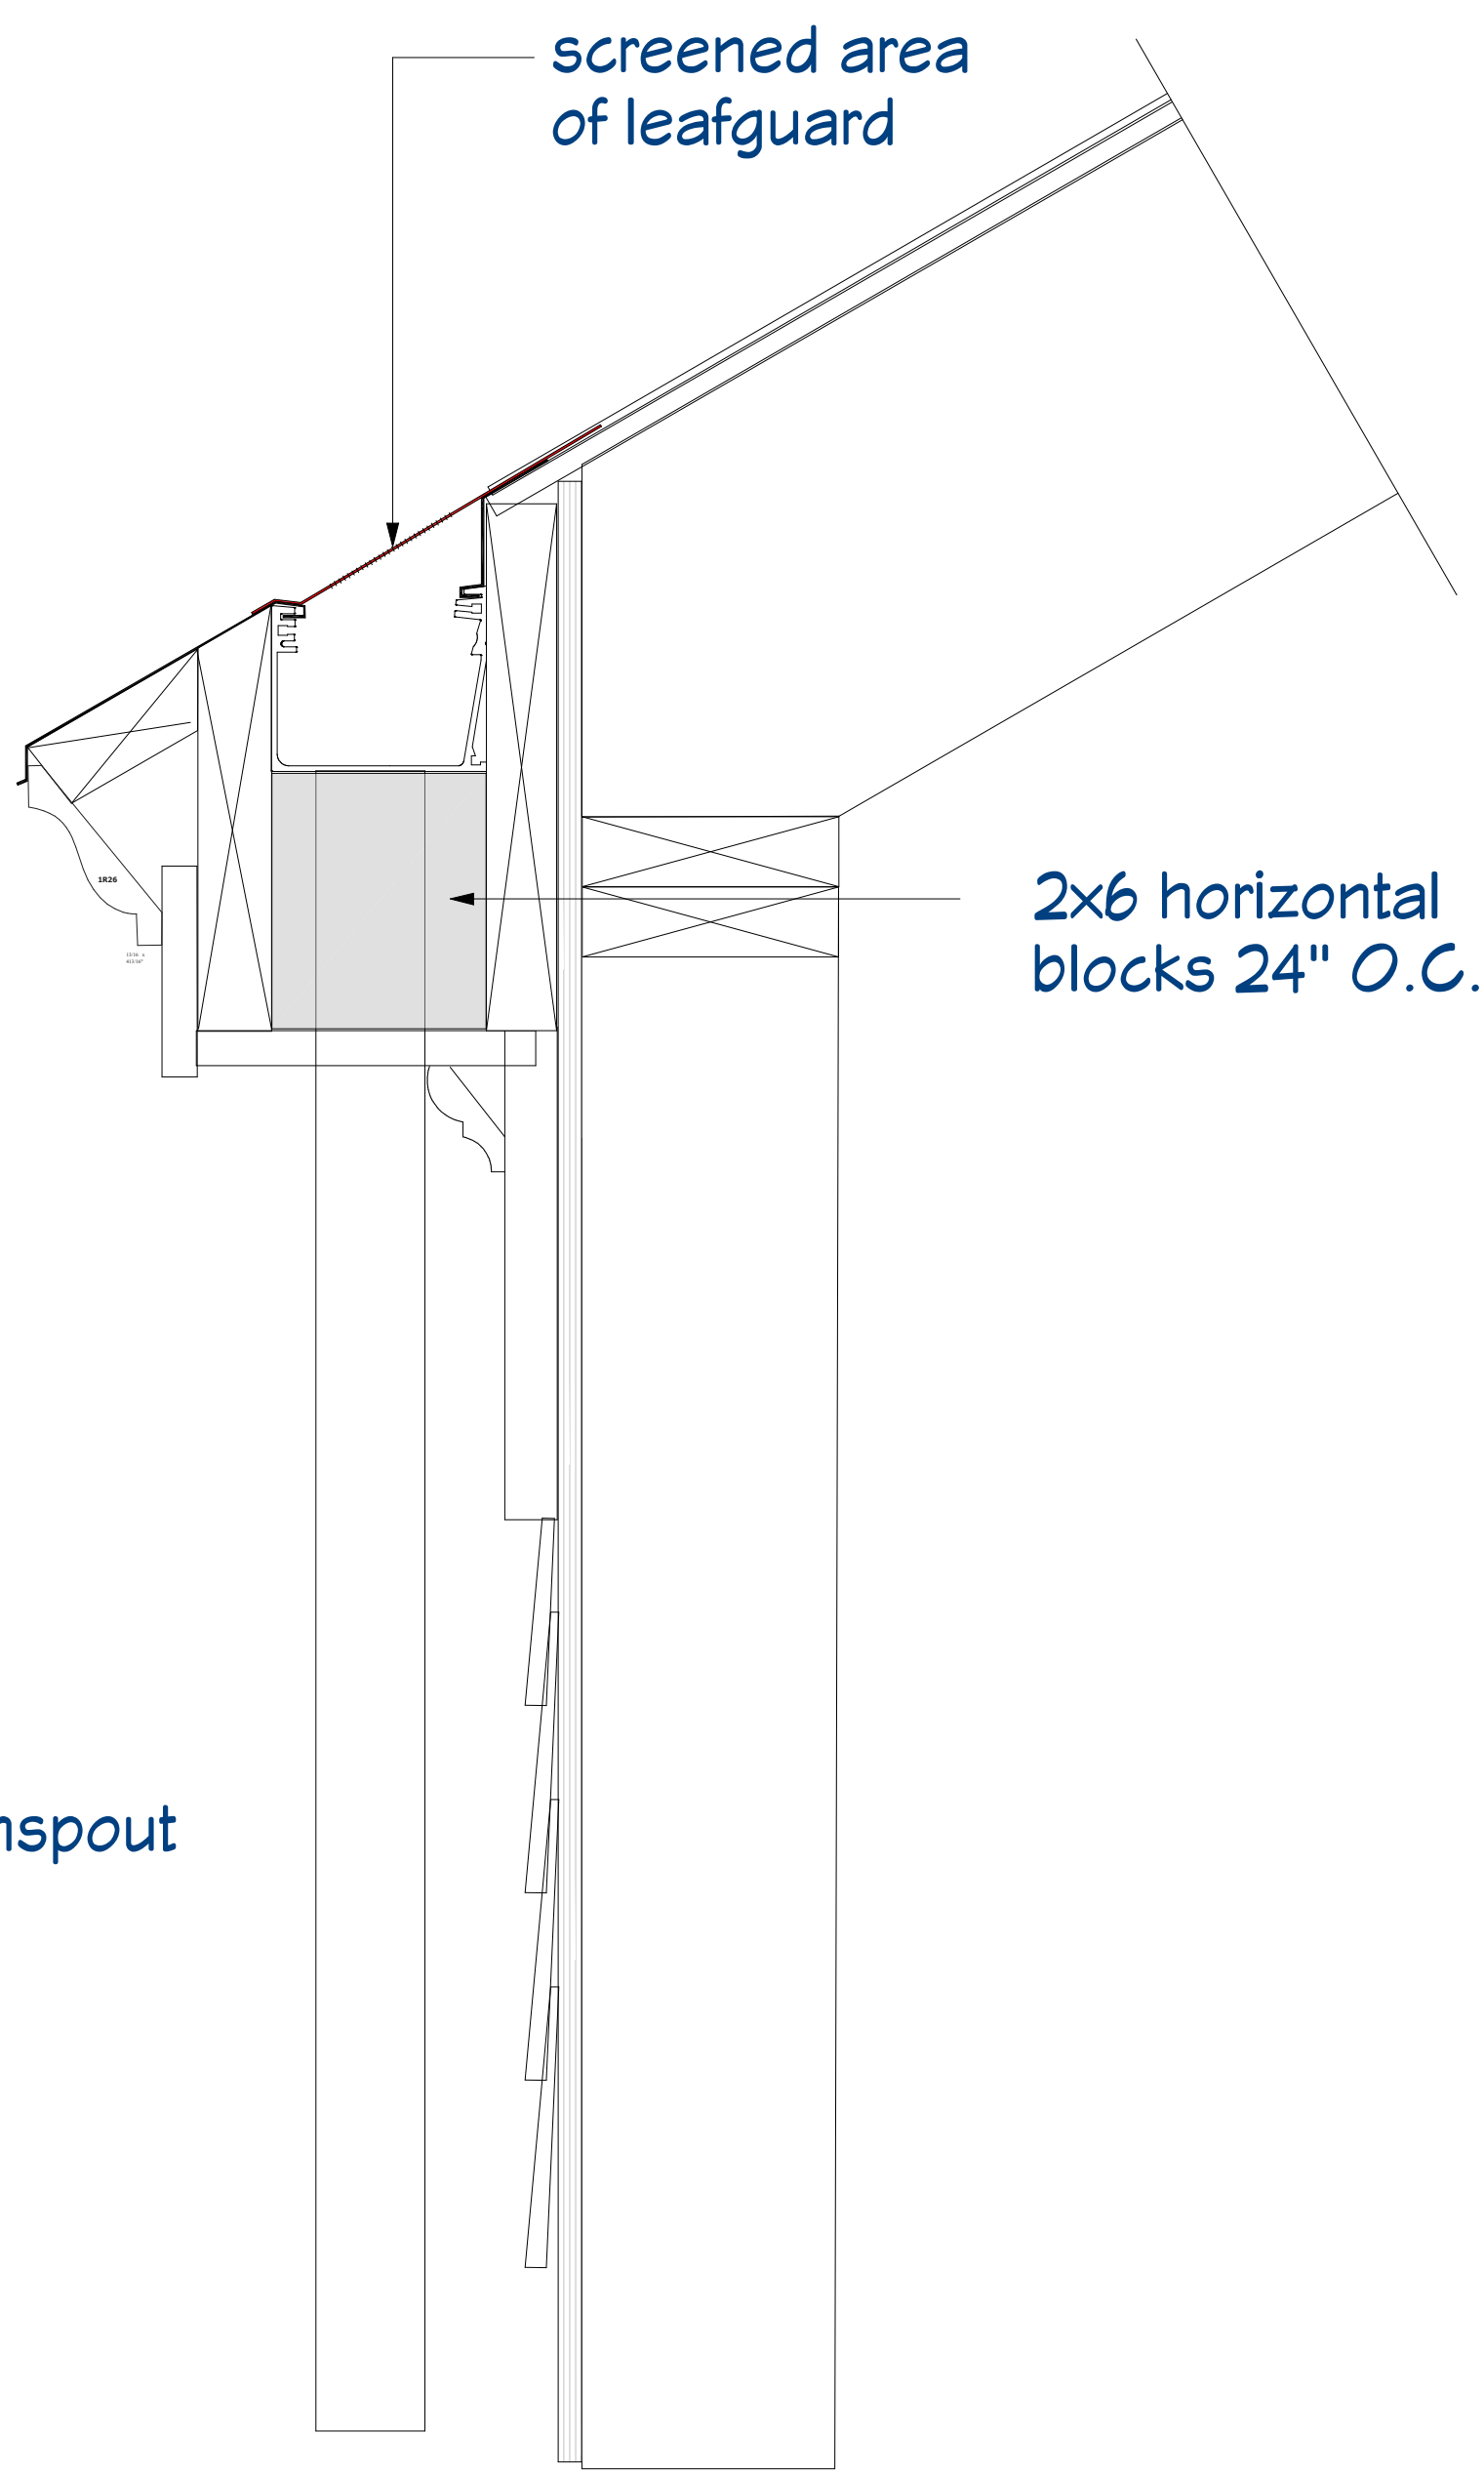

SECTION B

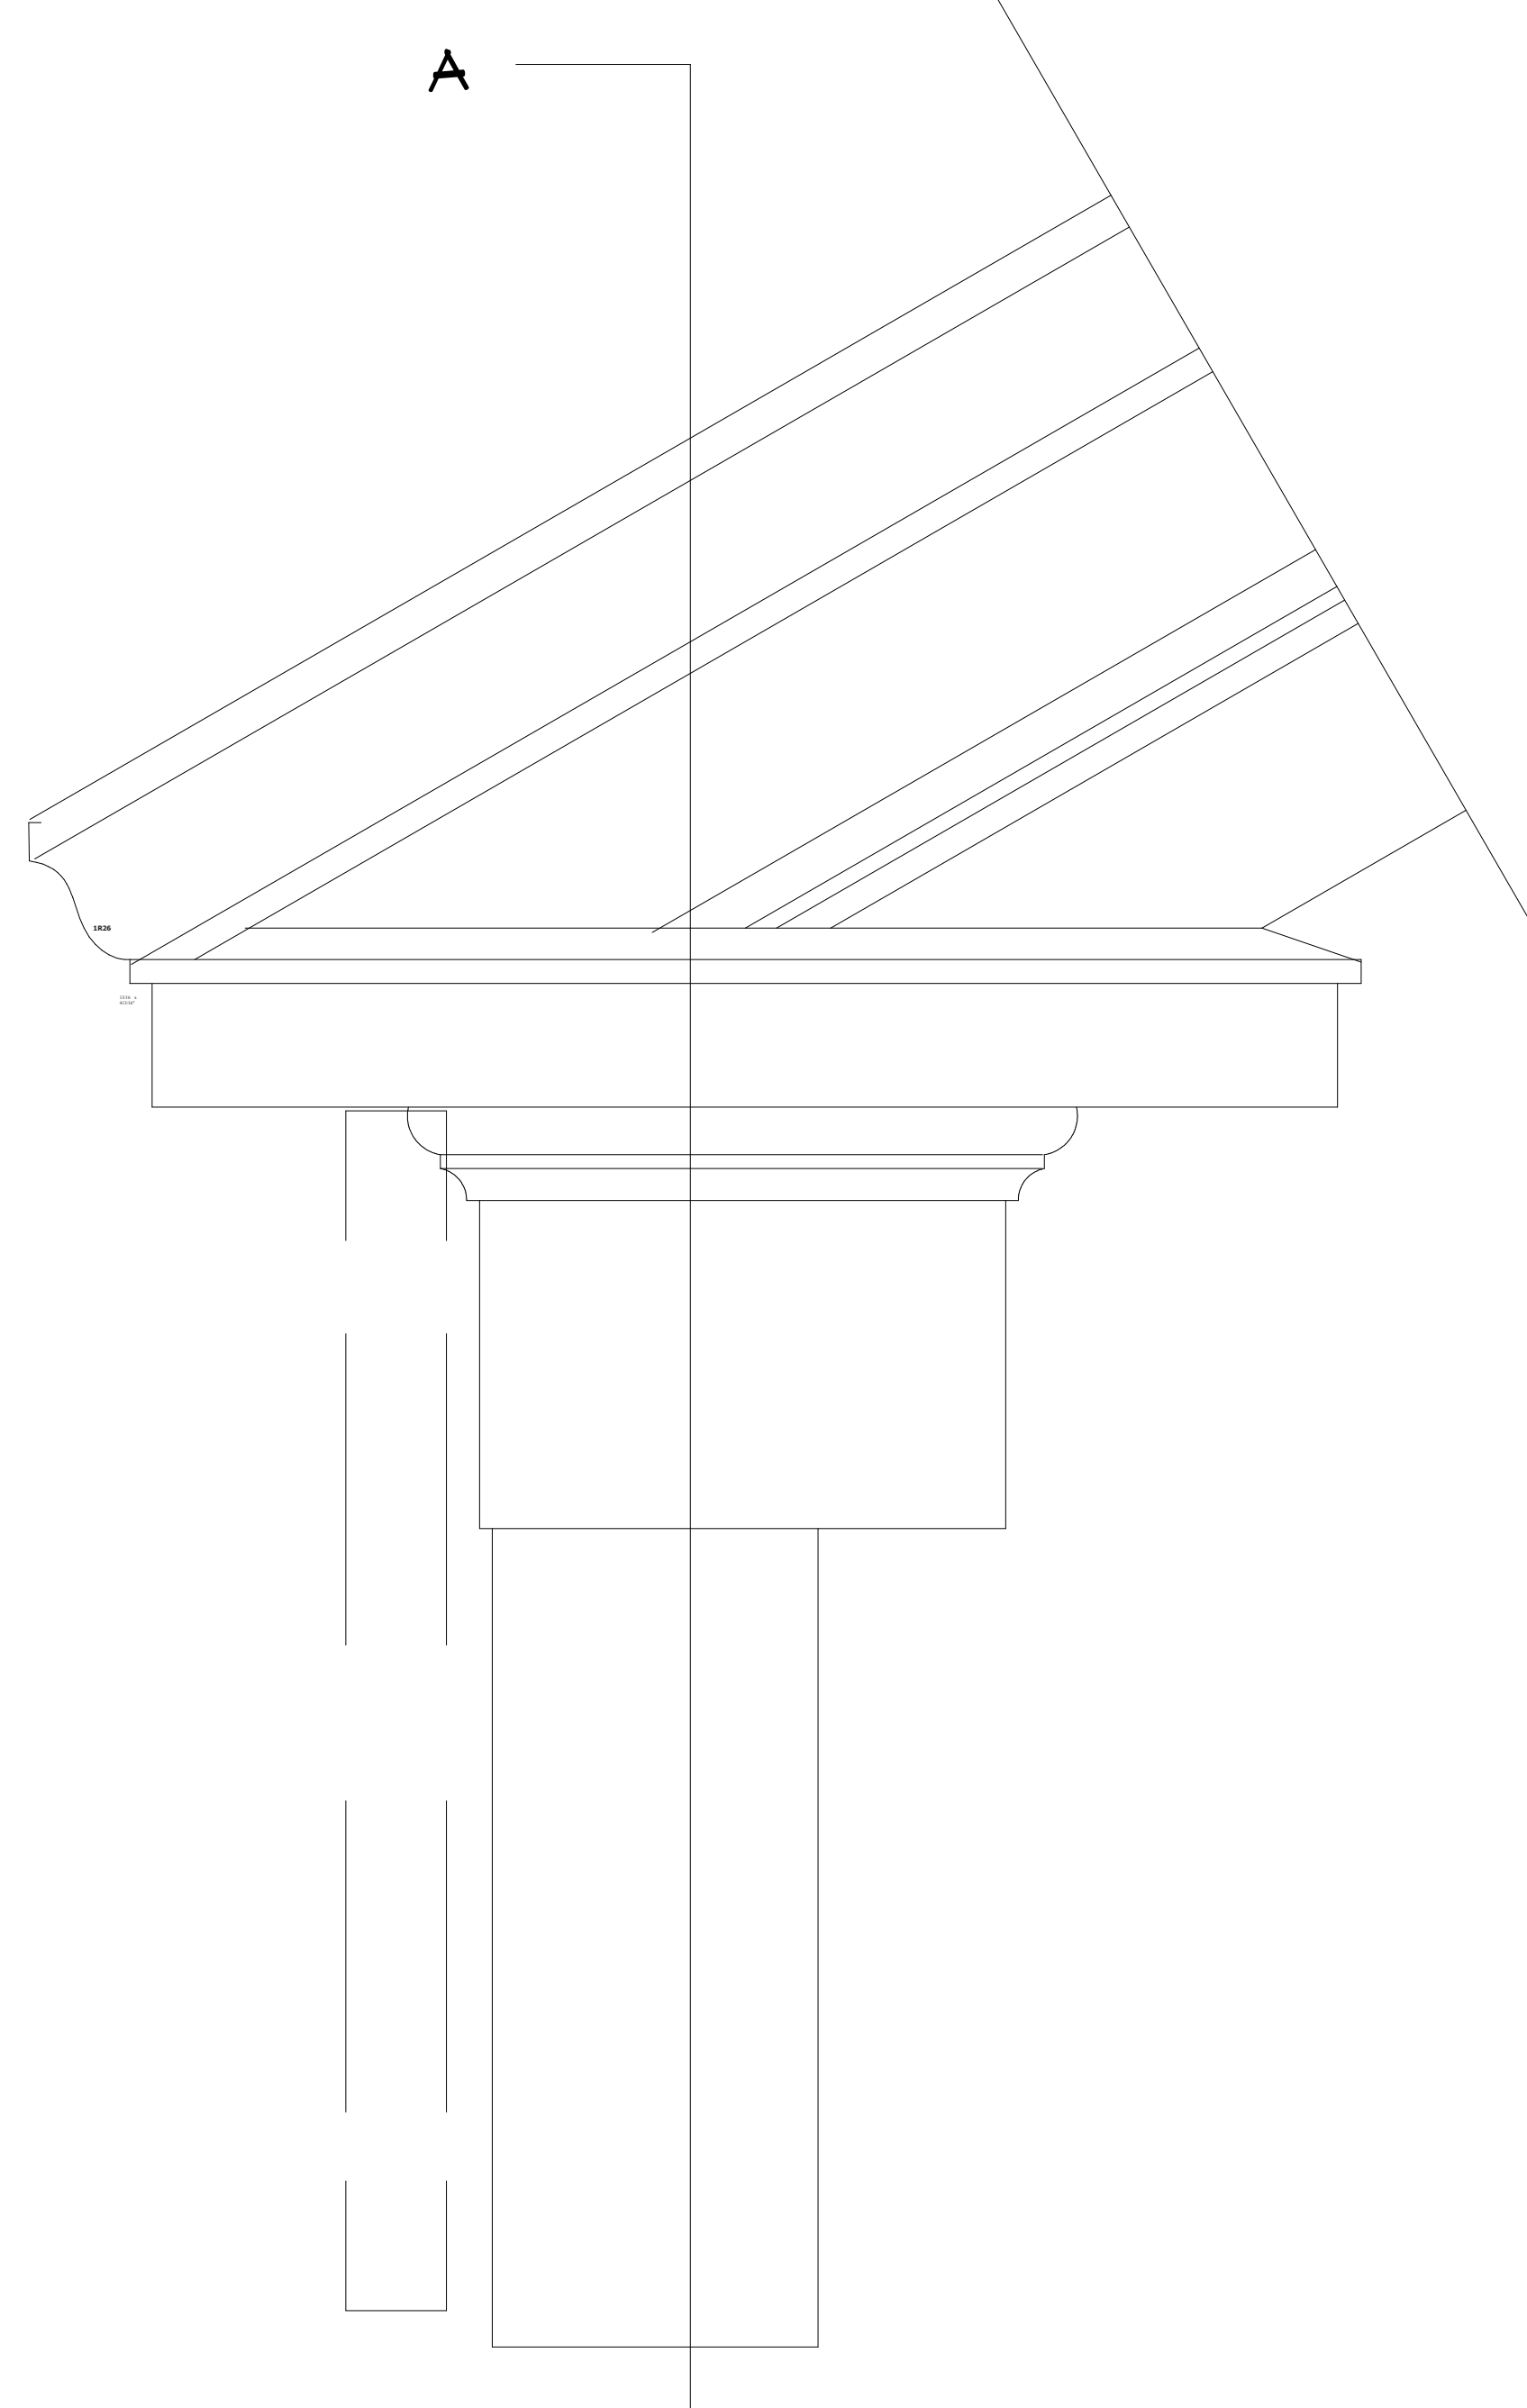


ELEVATION 2

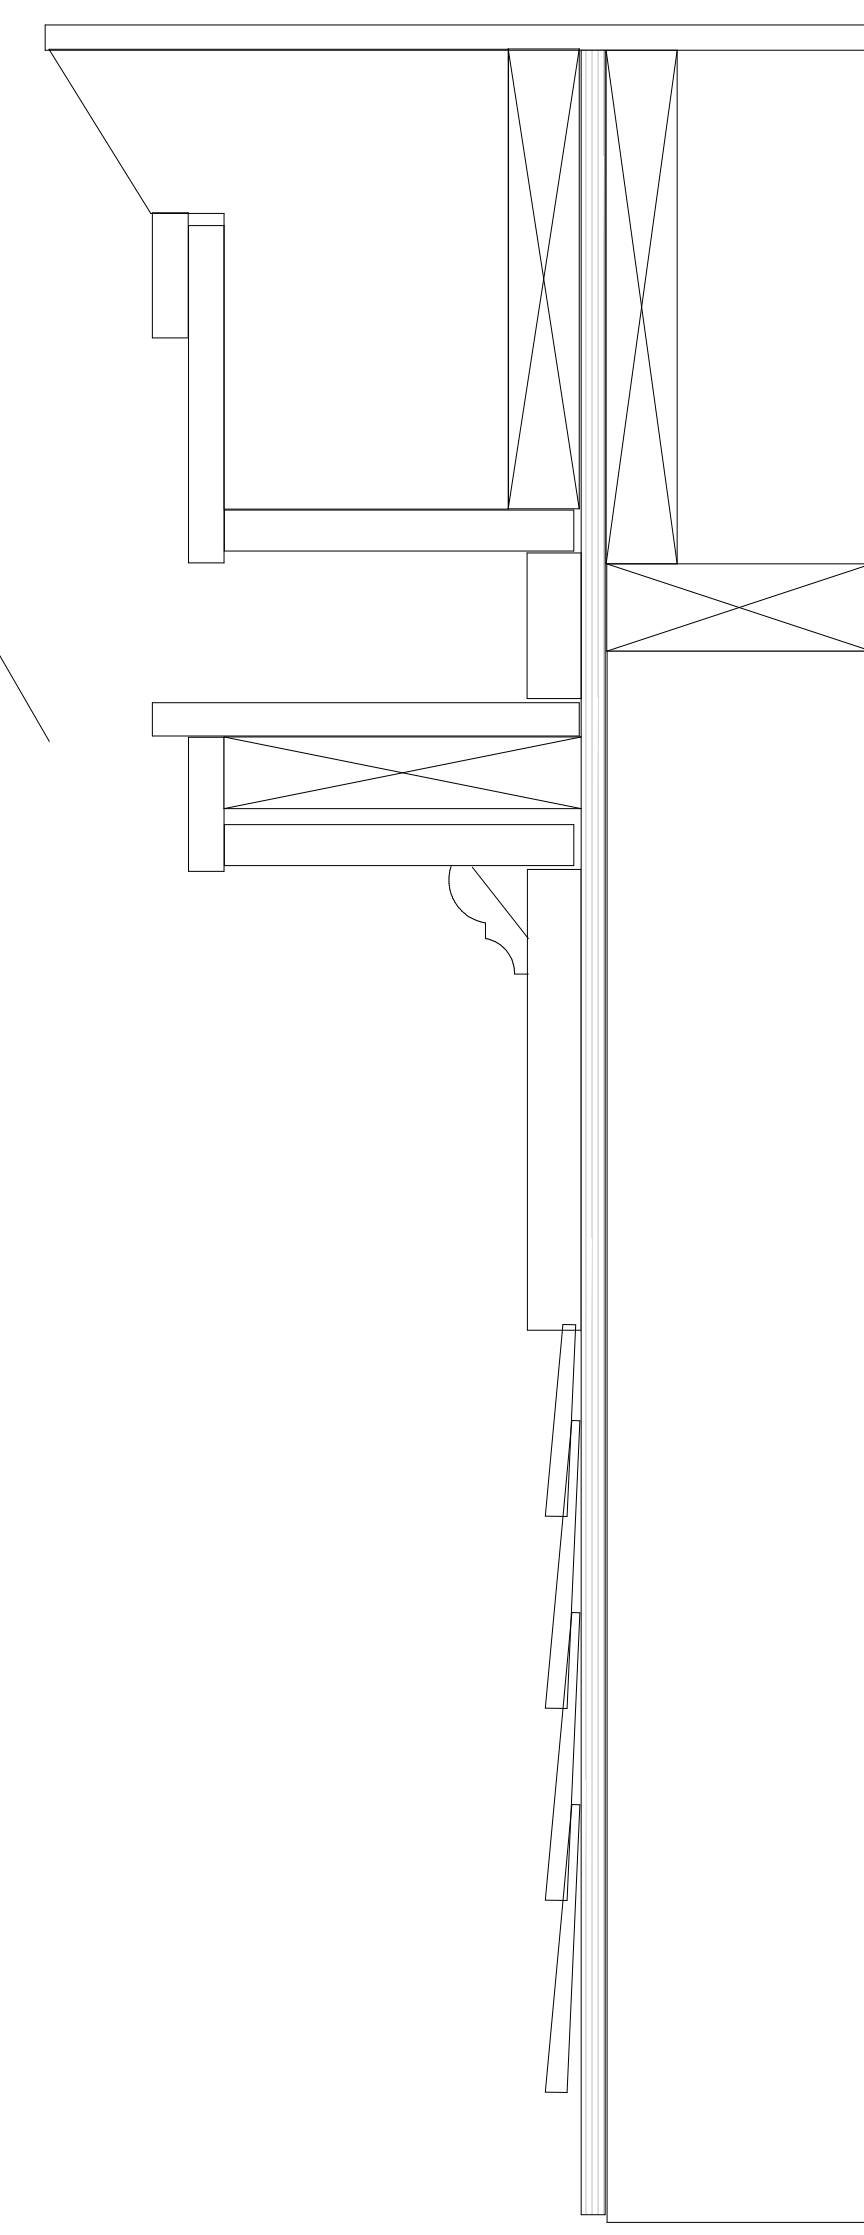

SECTION A

dura gutter®
 classic forms - modern engineering

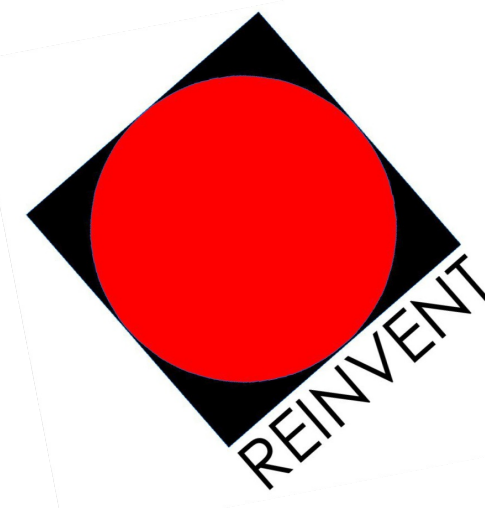

781-862-0507

COPYRIGHT 2023

SCALE 3" = 1'

SQ-5