


FRONT ELEVATION

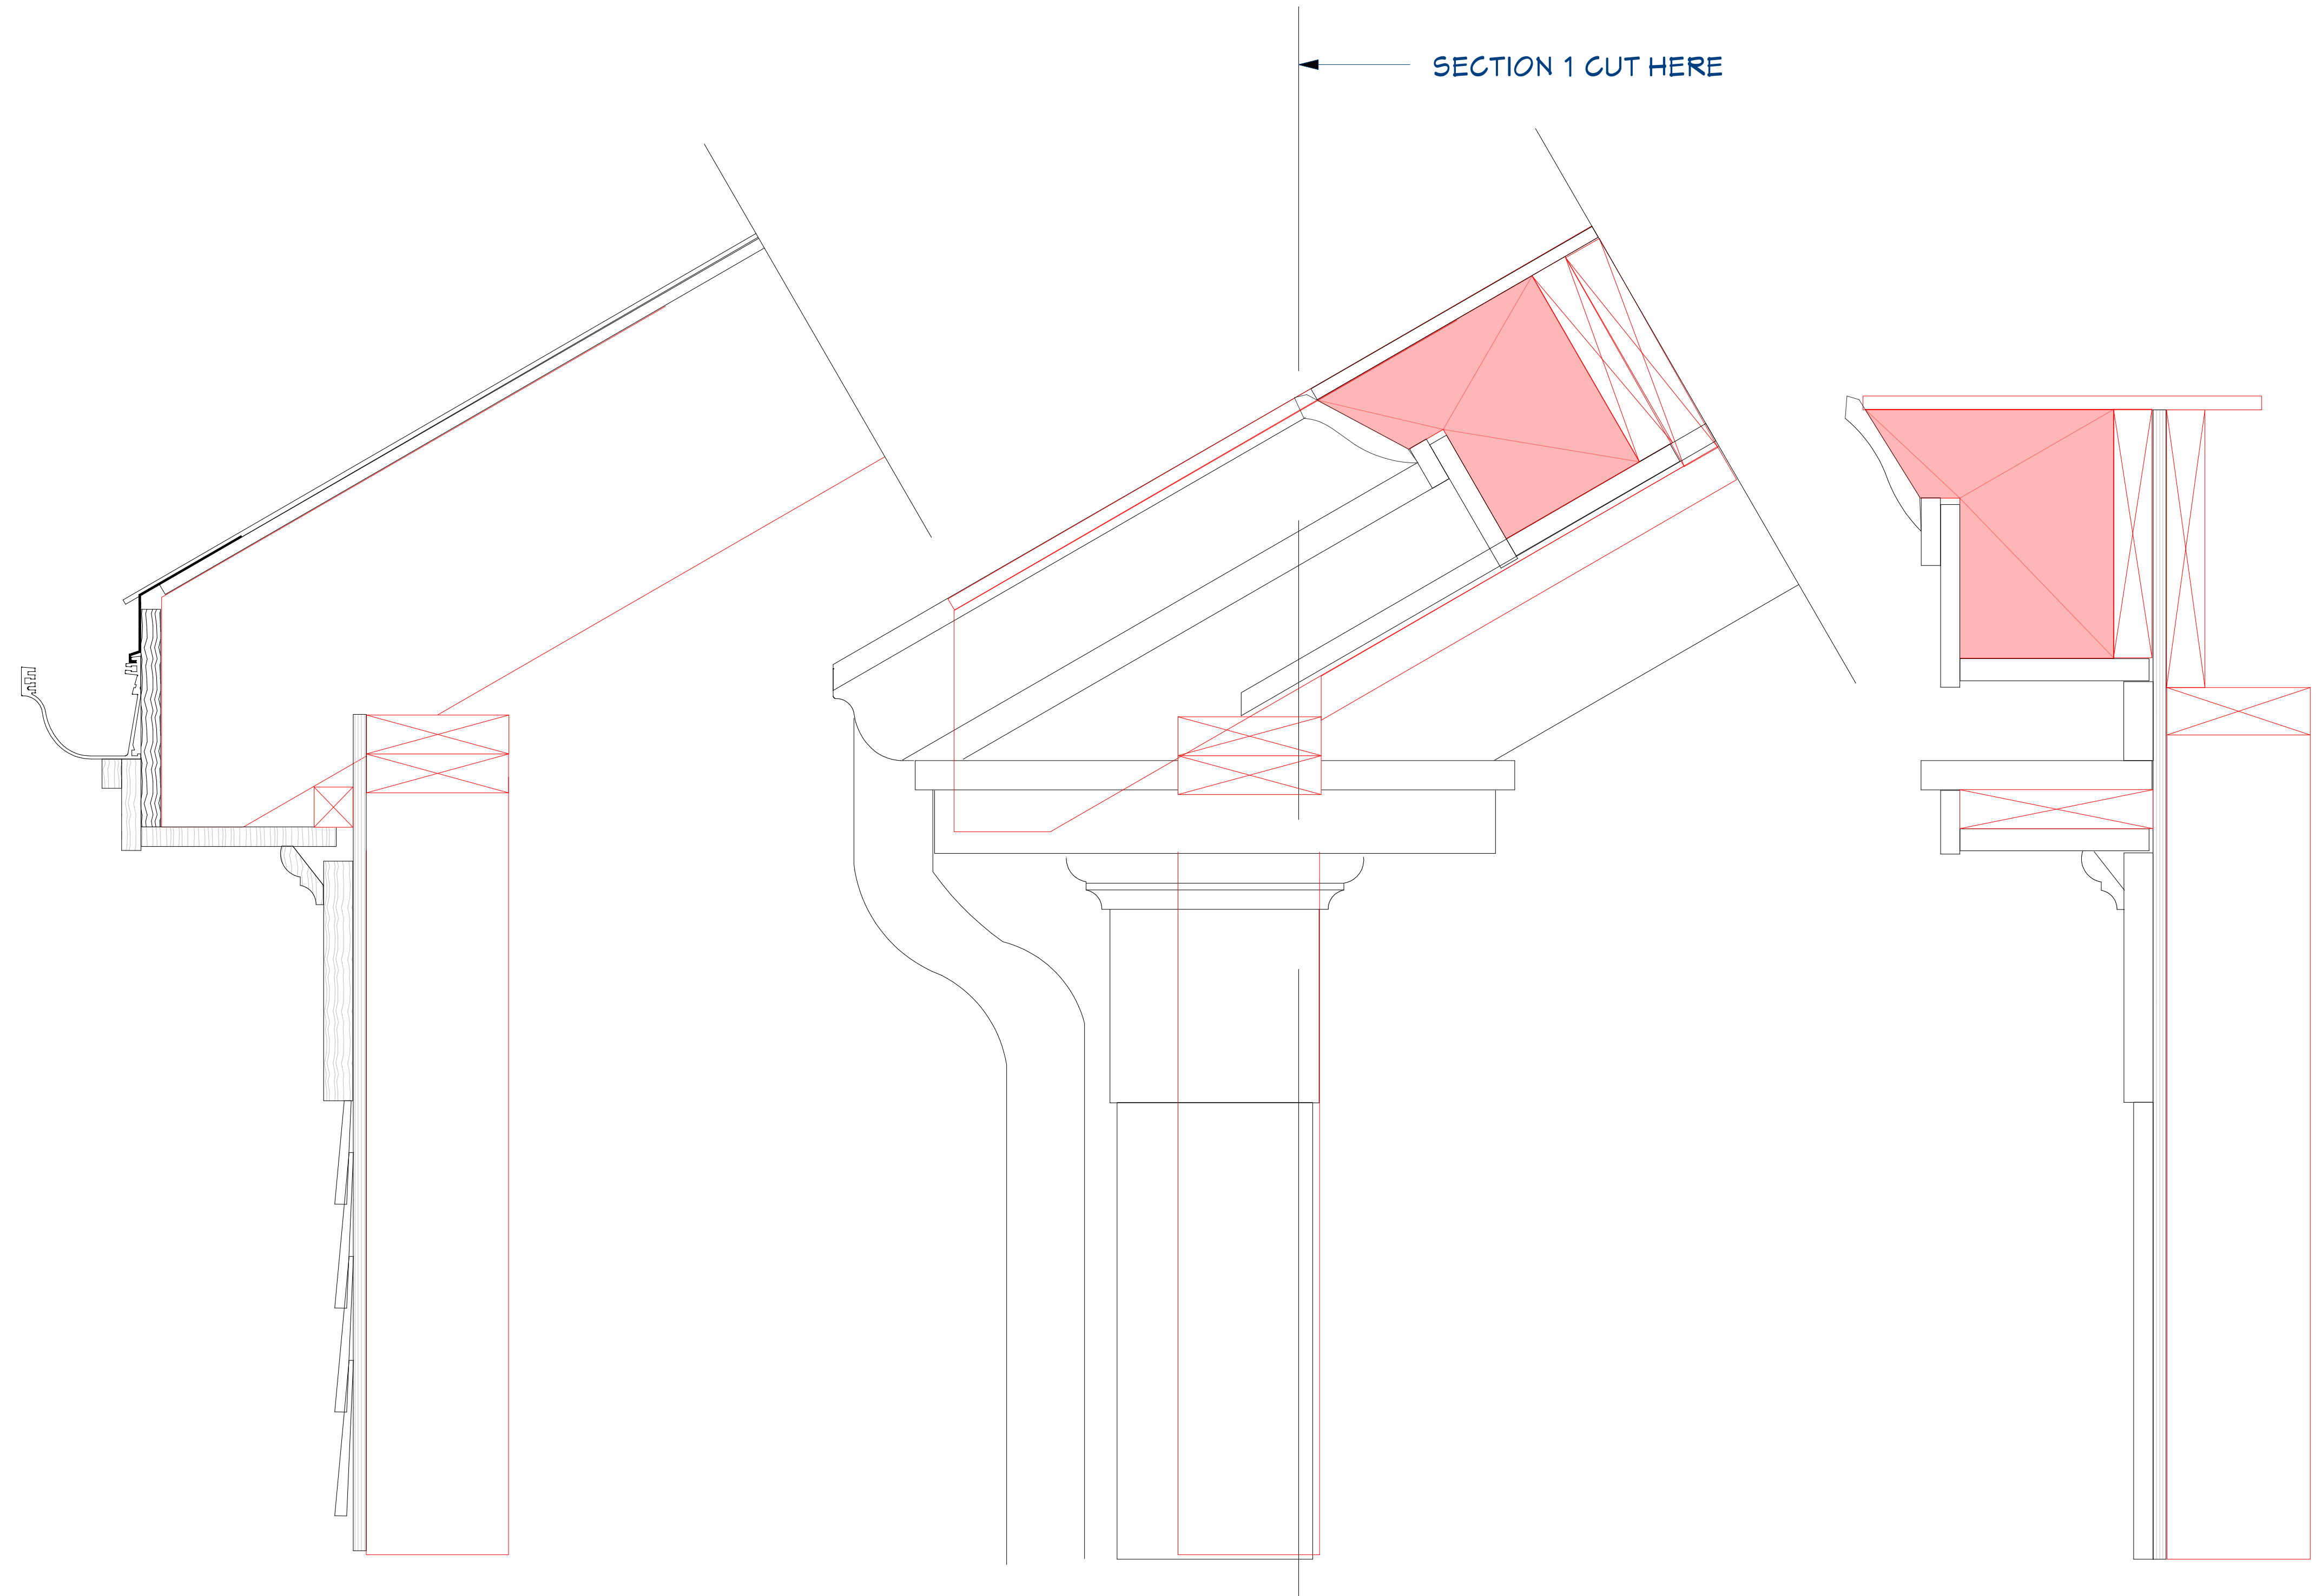

SECTION 2


SIDE ELEVATION

SECTION 1

dura gutter®
classic forms - modern engineering



10,774,536 B2

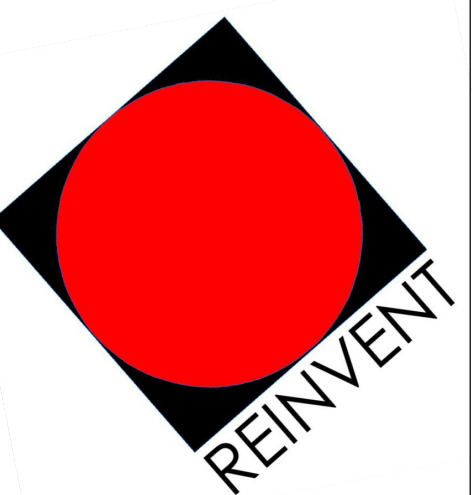

781-862-0507

COPYRIGHT 2023

SCALE 3" = 1'

OG-1